




D-D  
St. 17,4

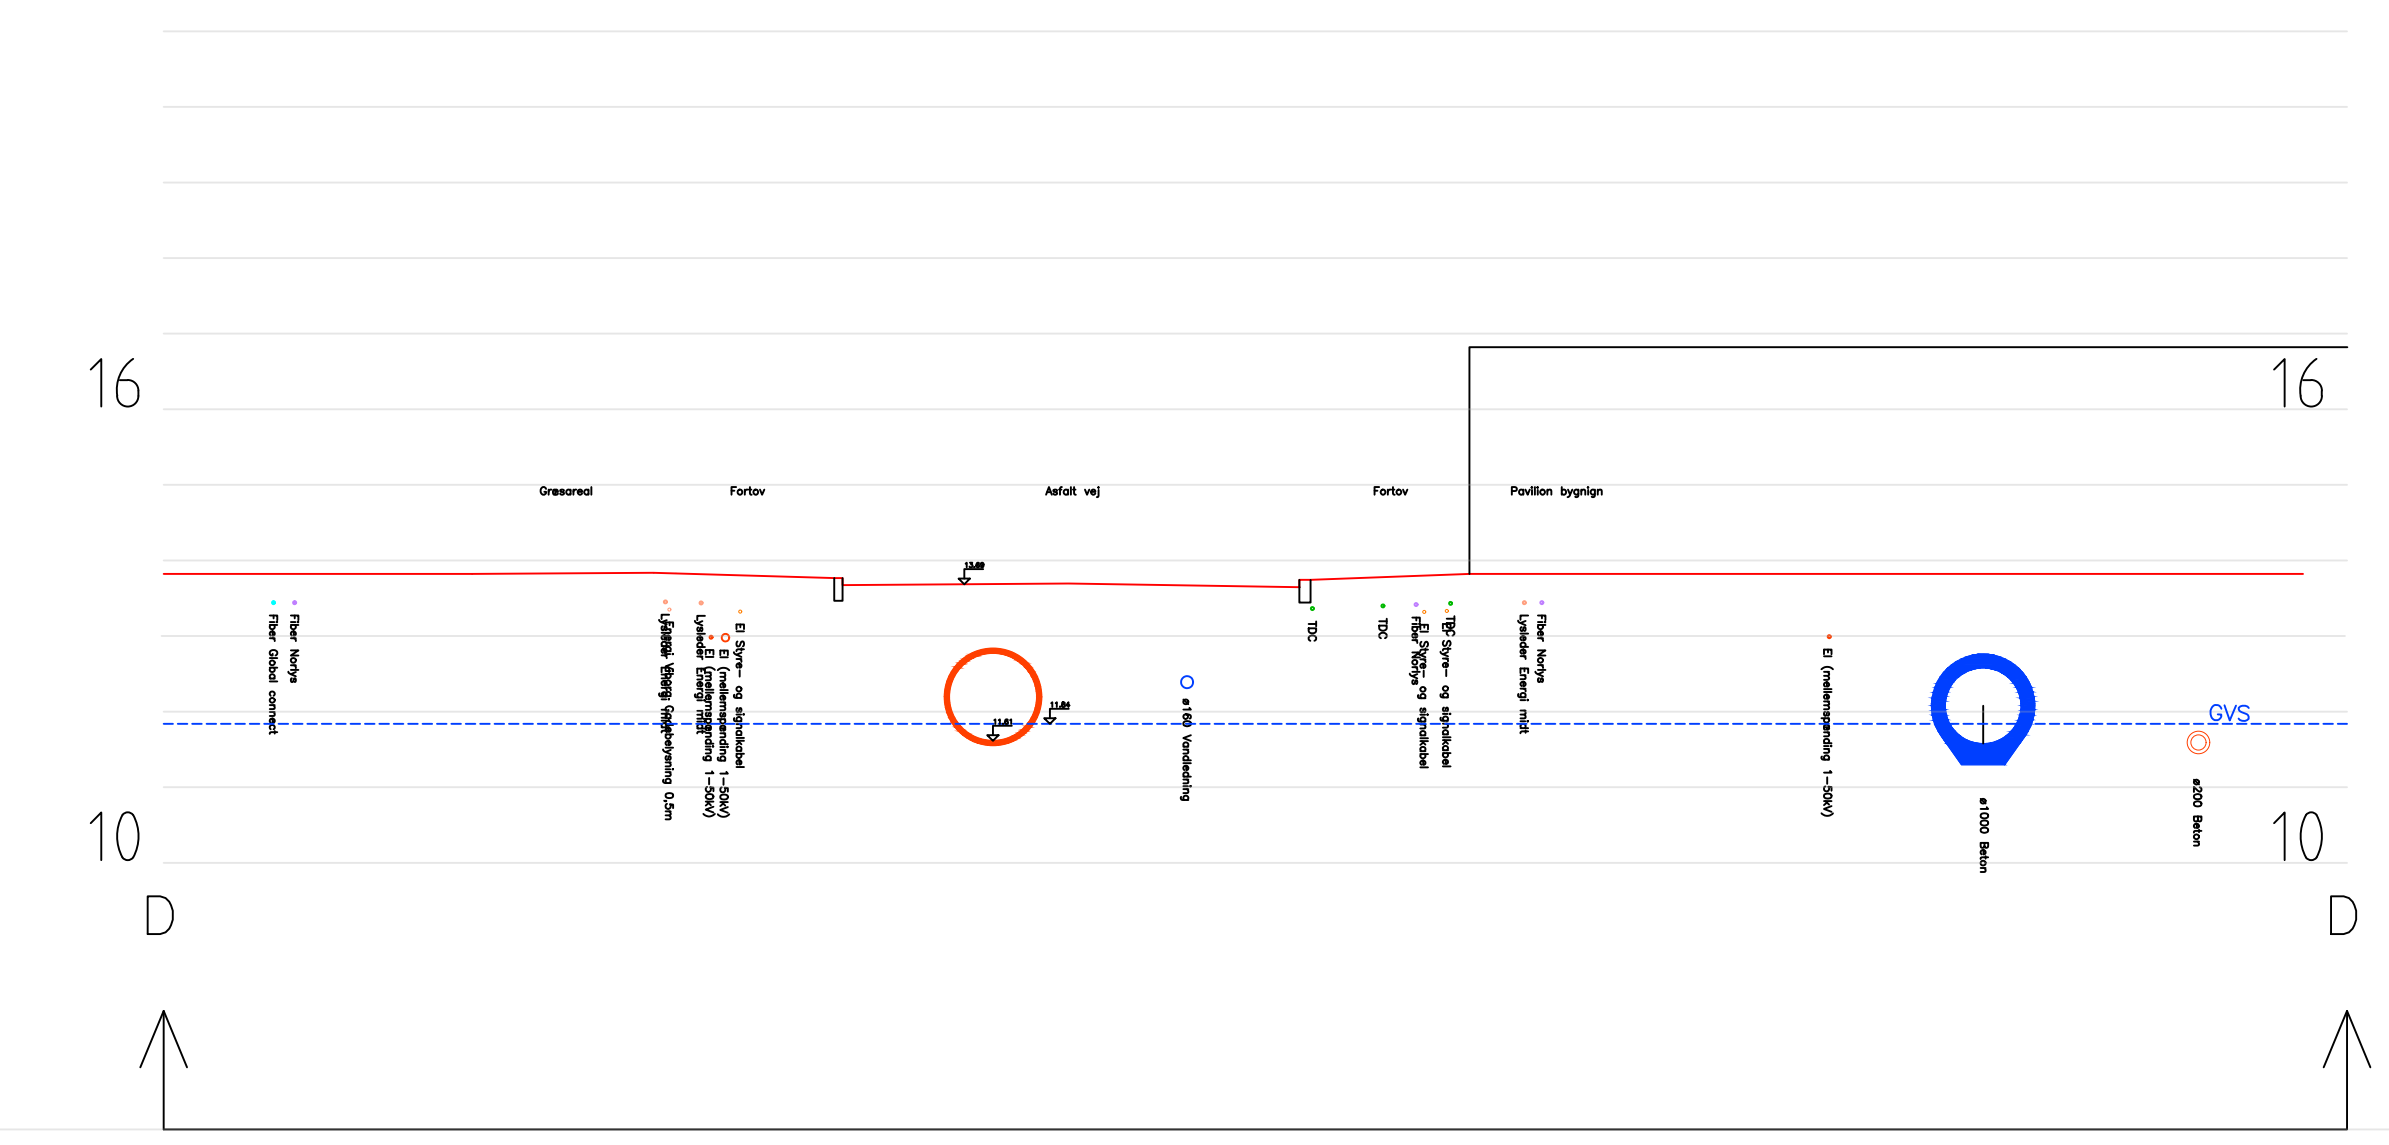


E-E  
St. 94

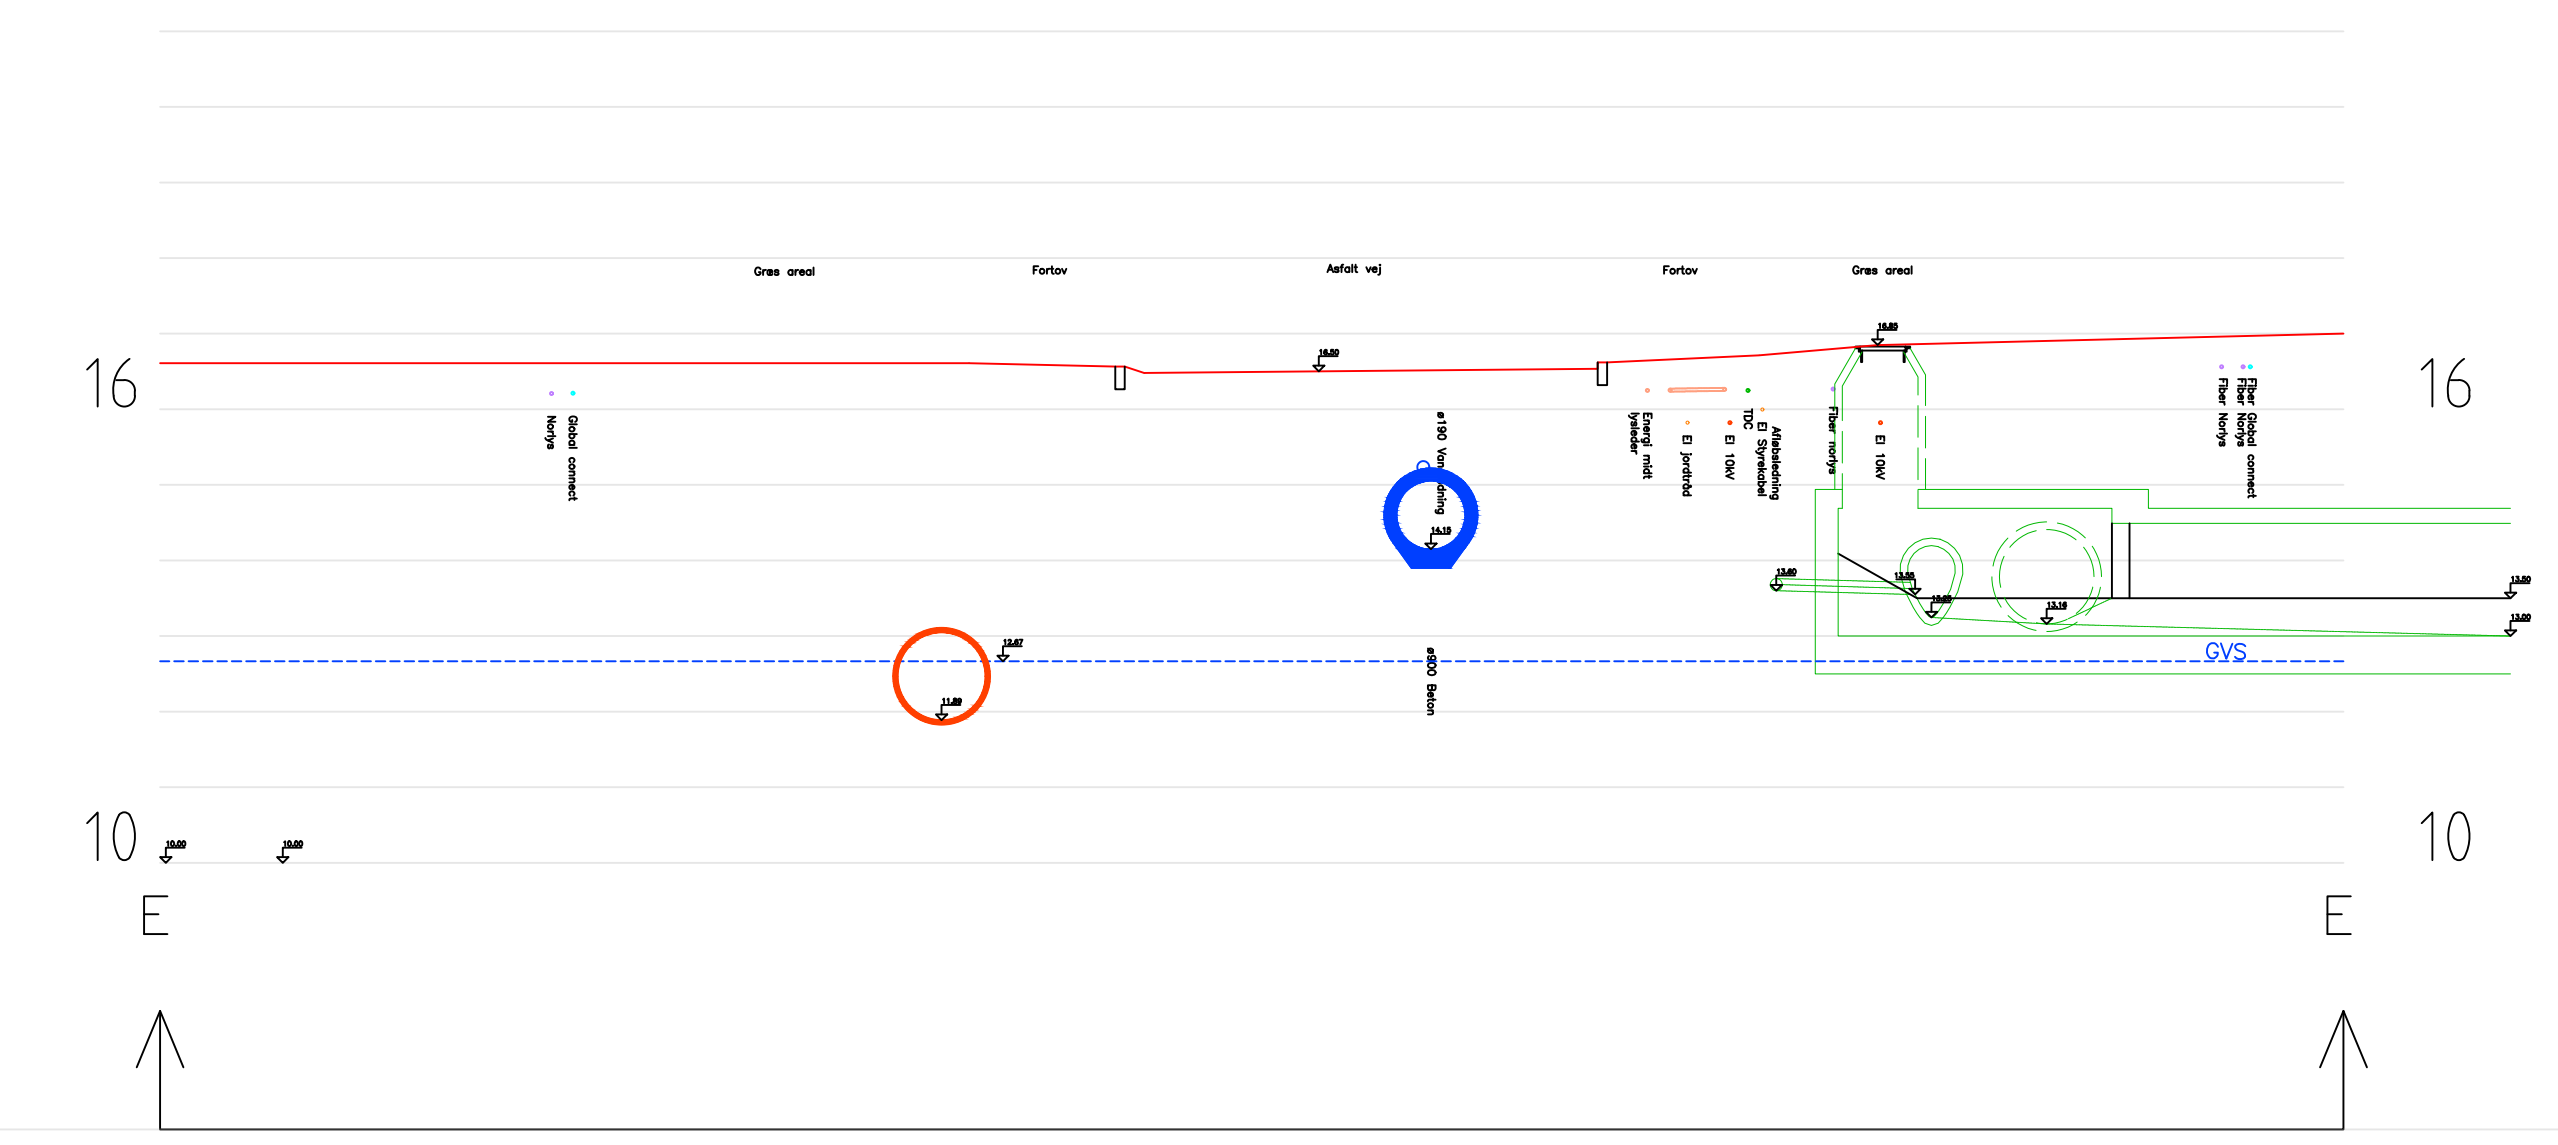


F-F  
St. 123,7

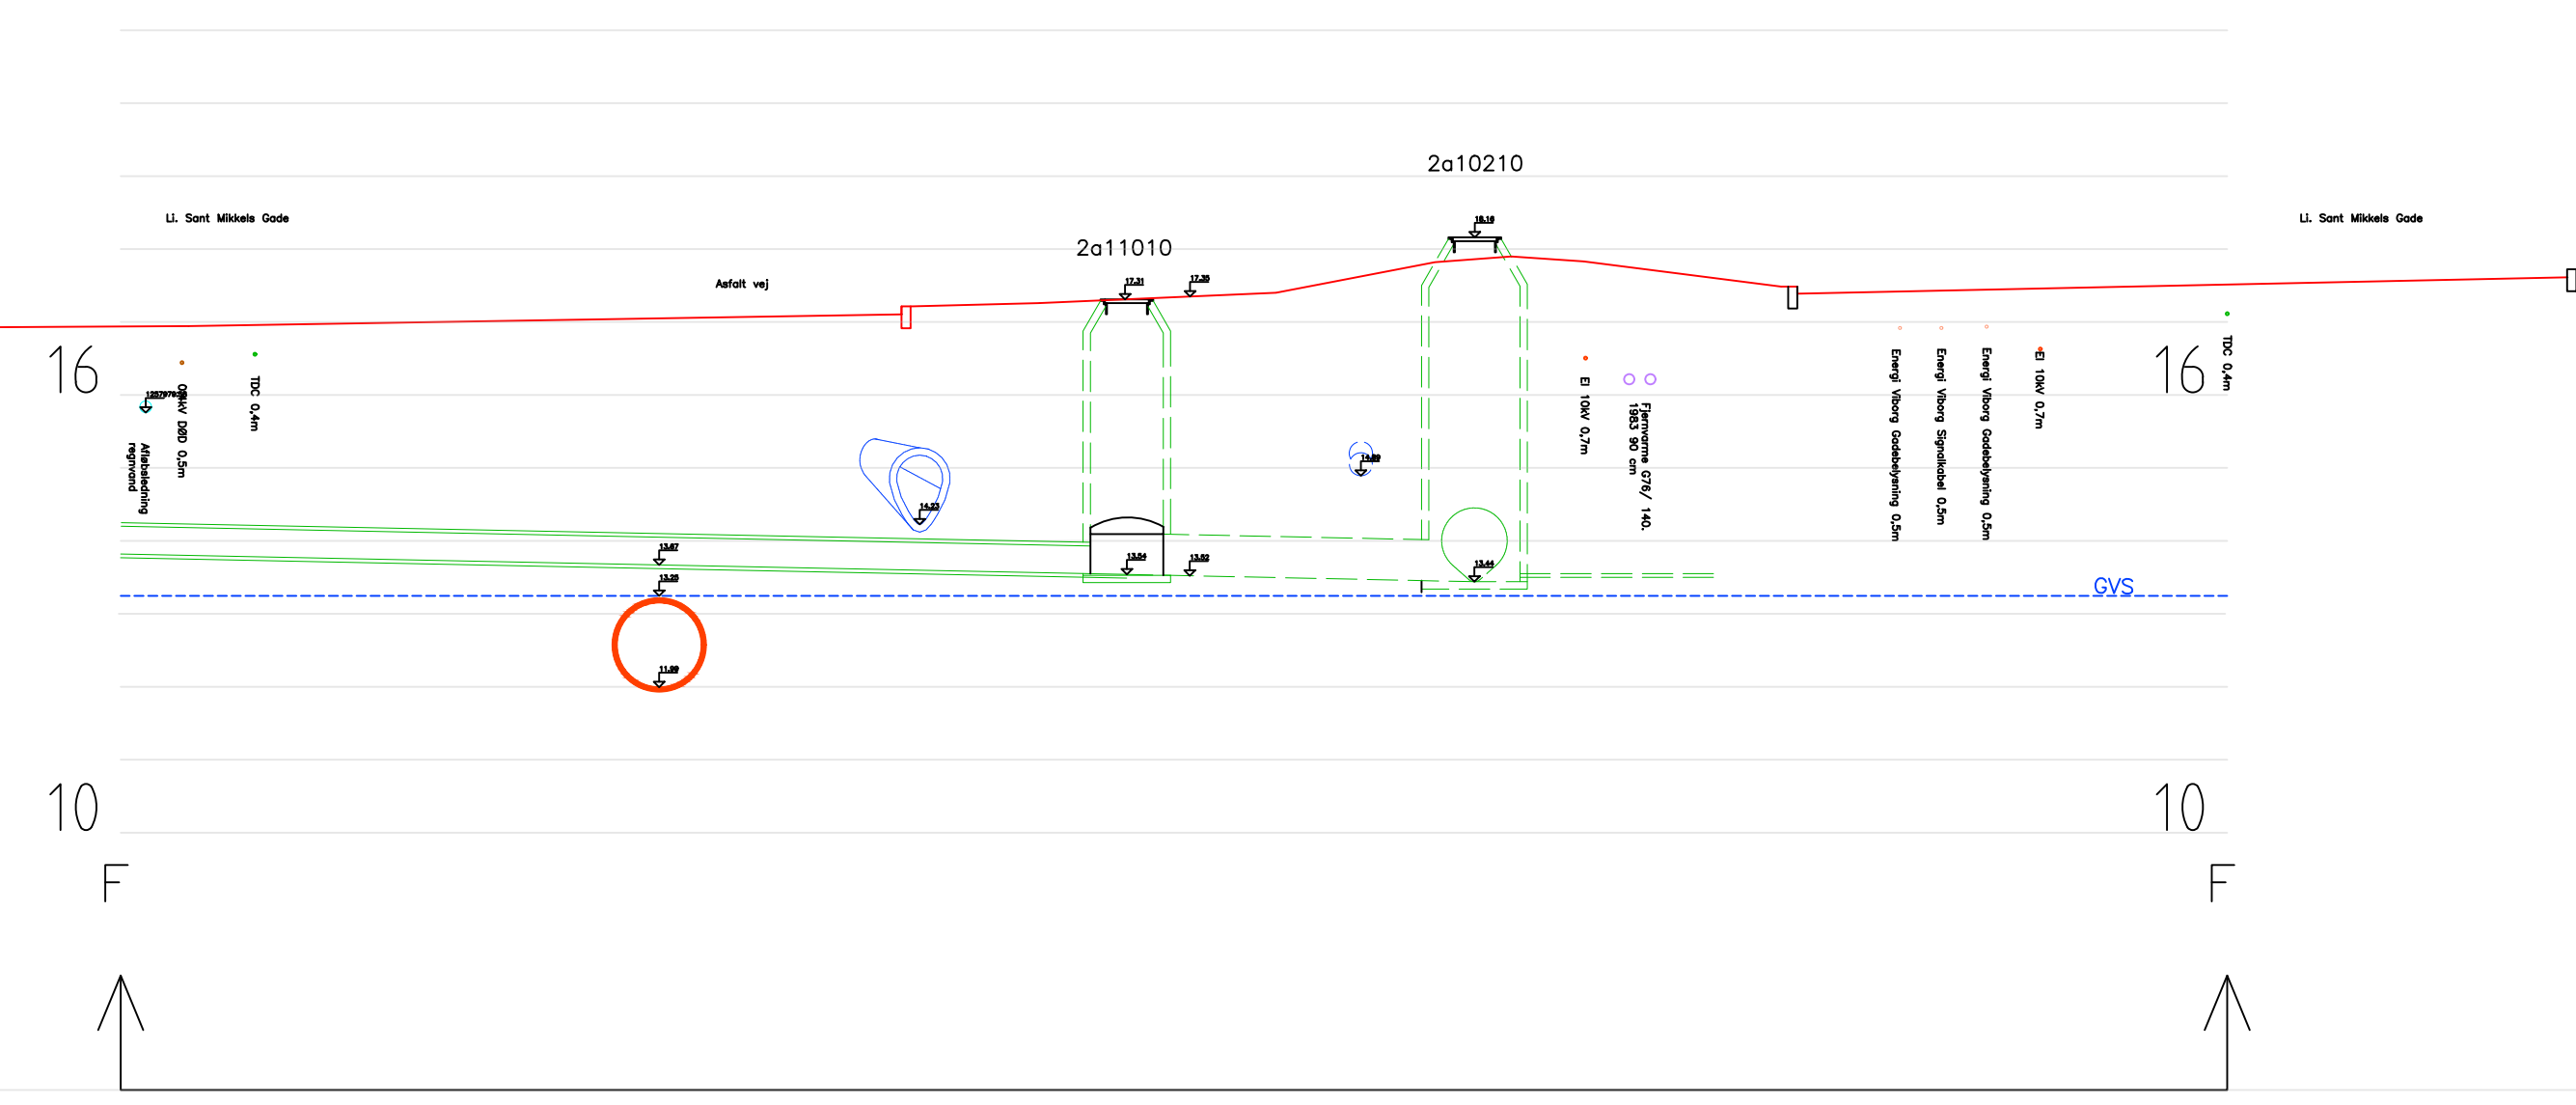



G-G  
St. 156,3

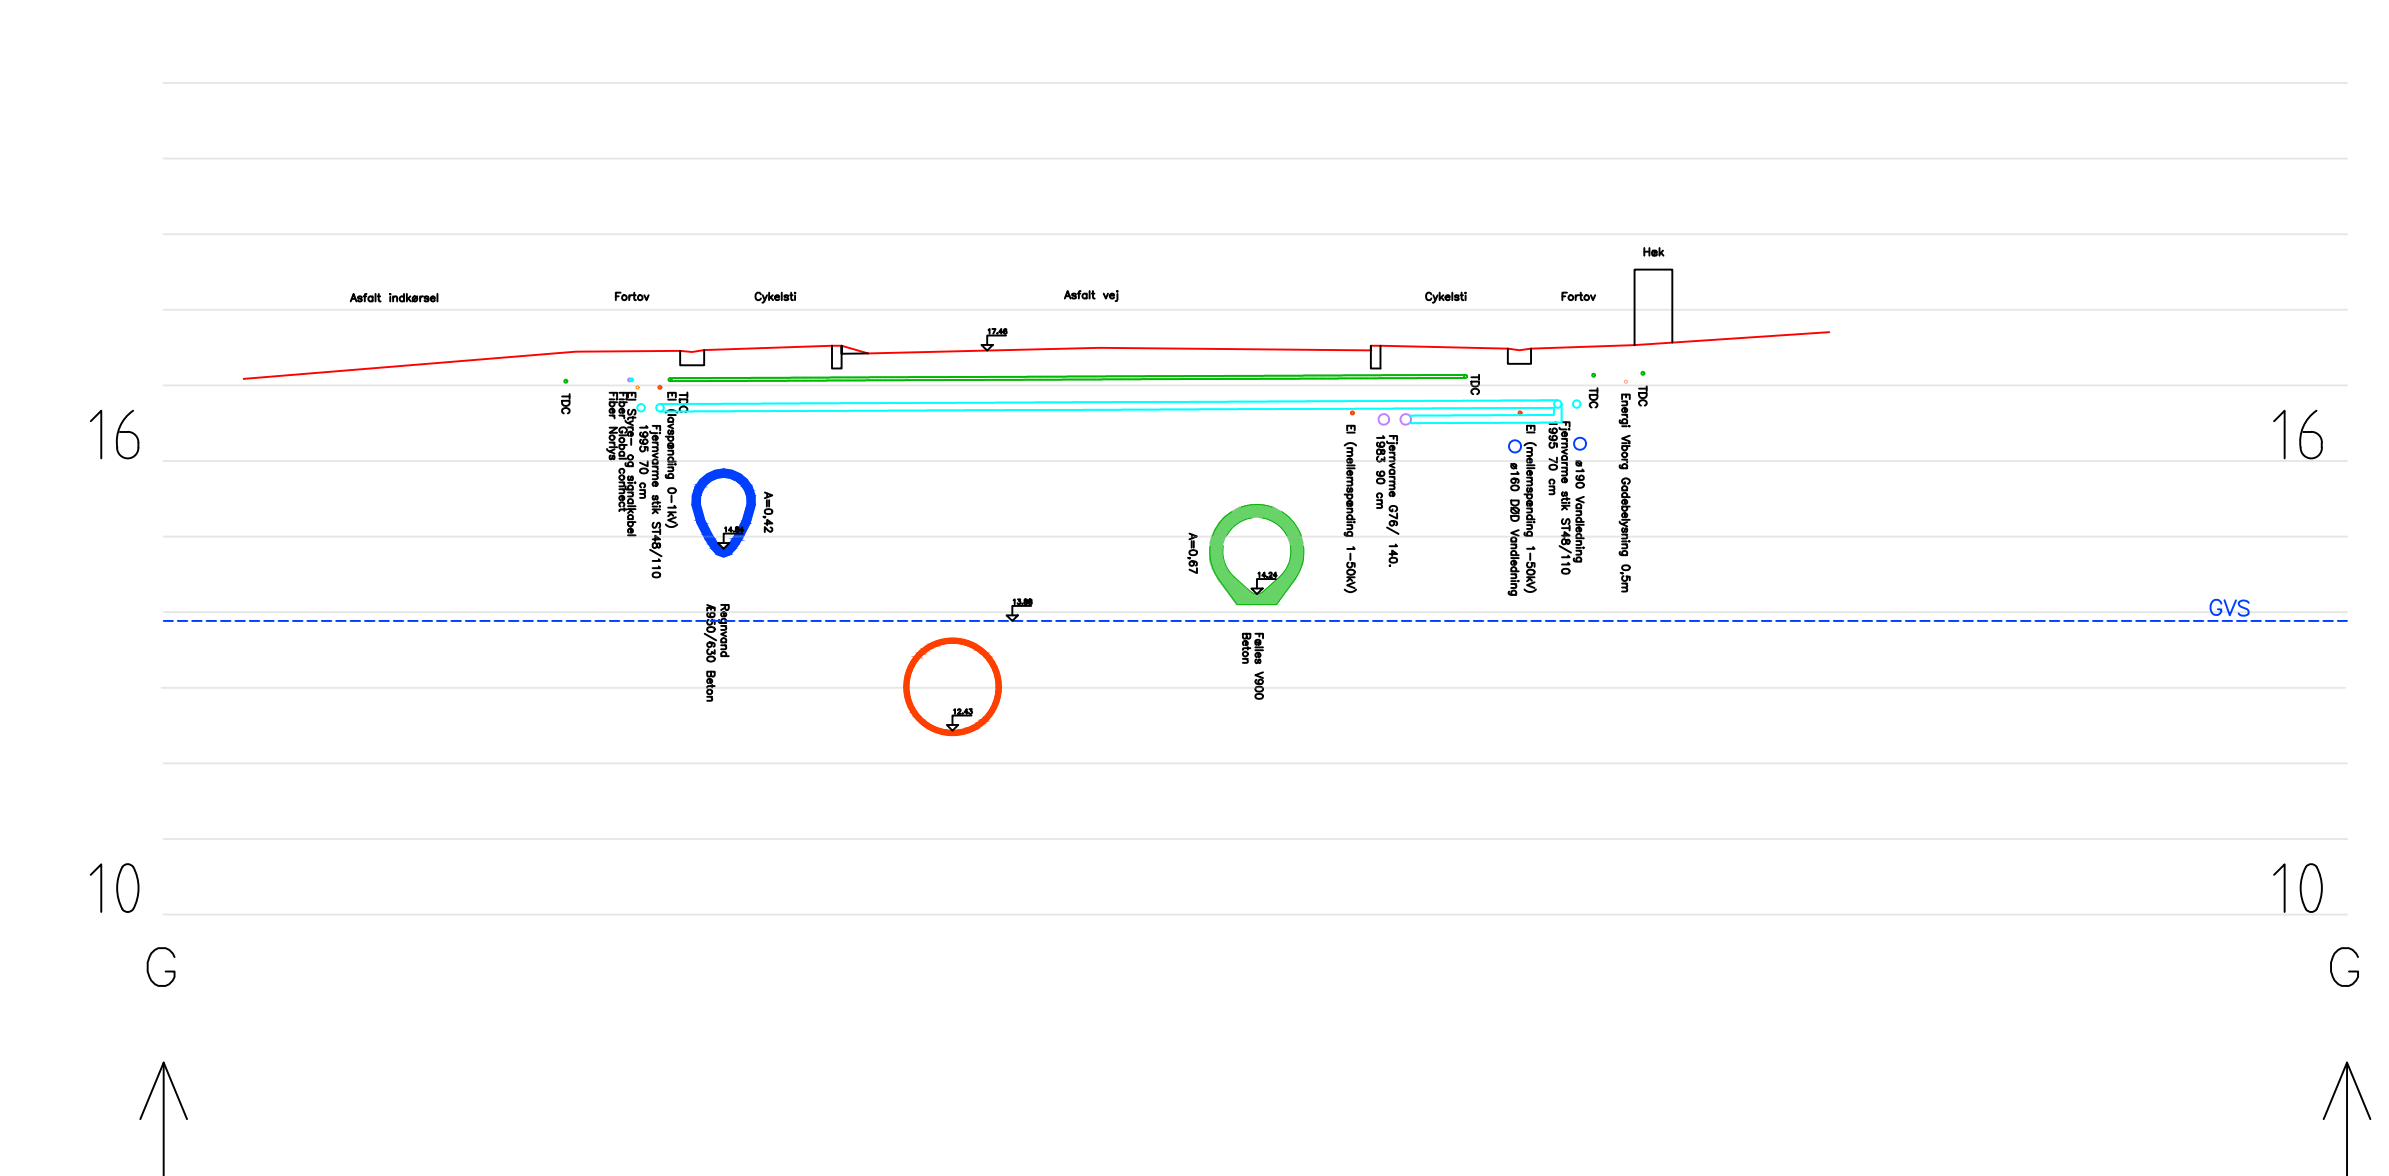

H-H  
St. 173,8

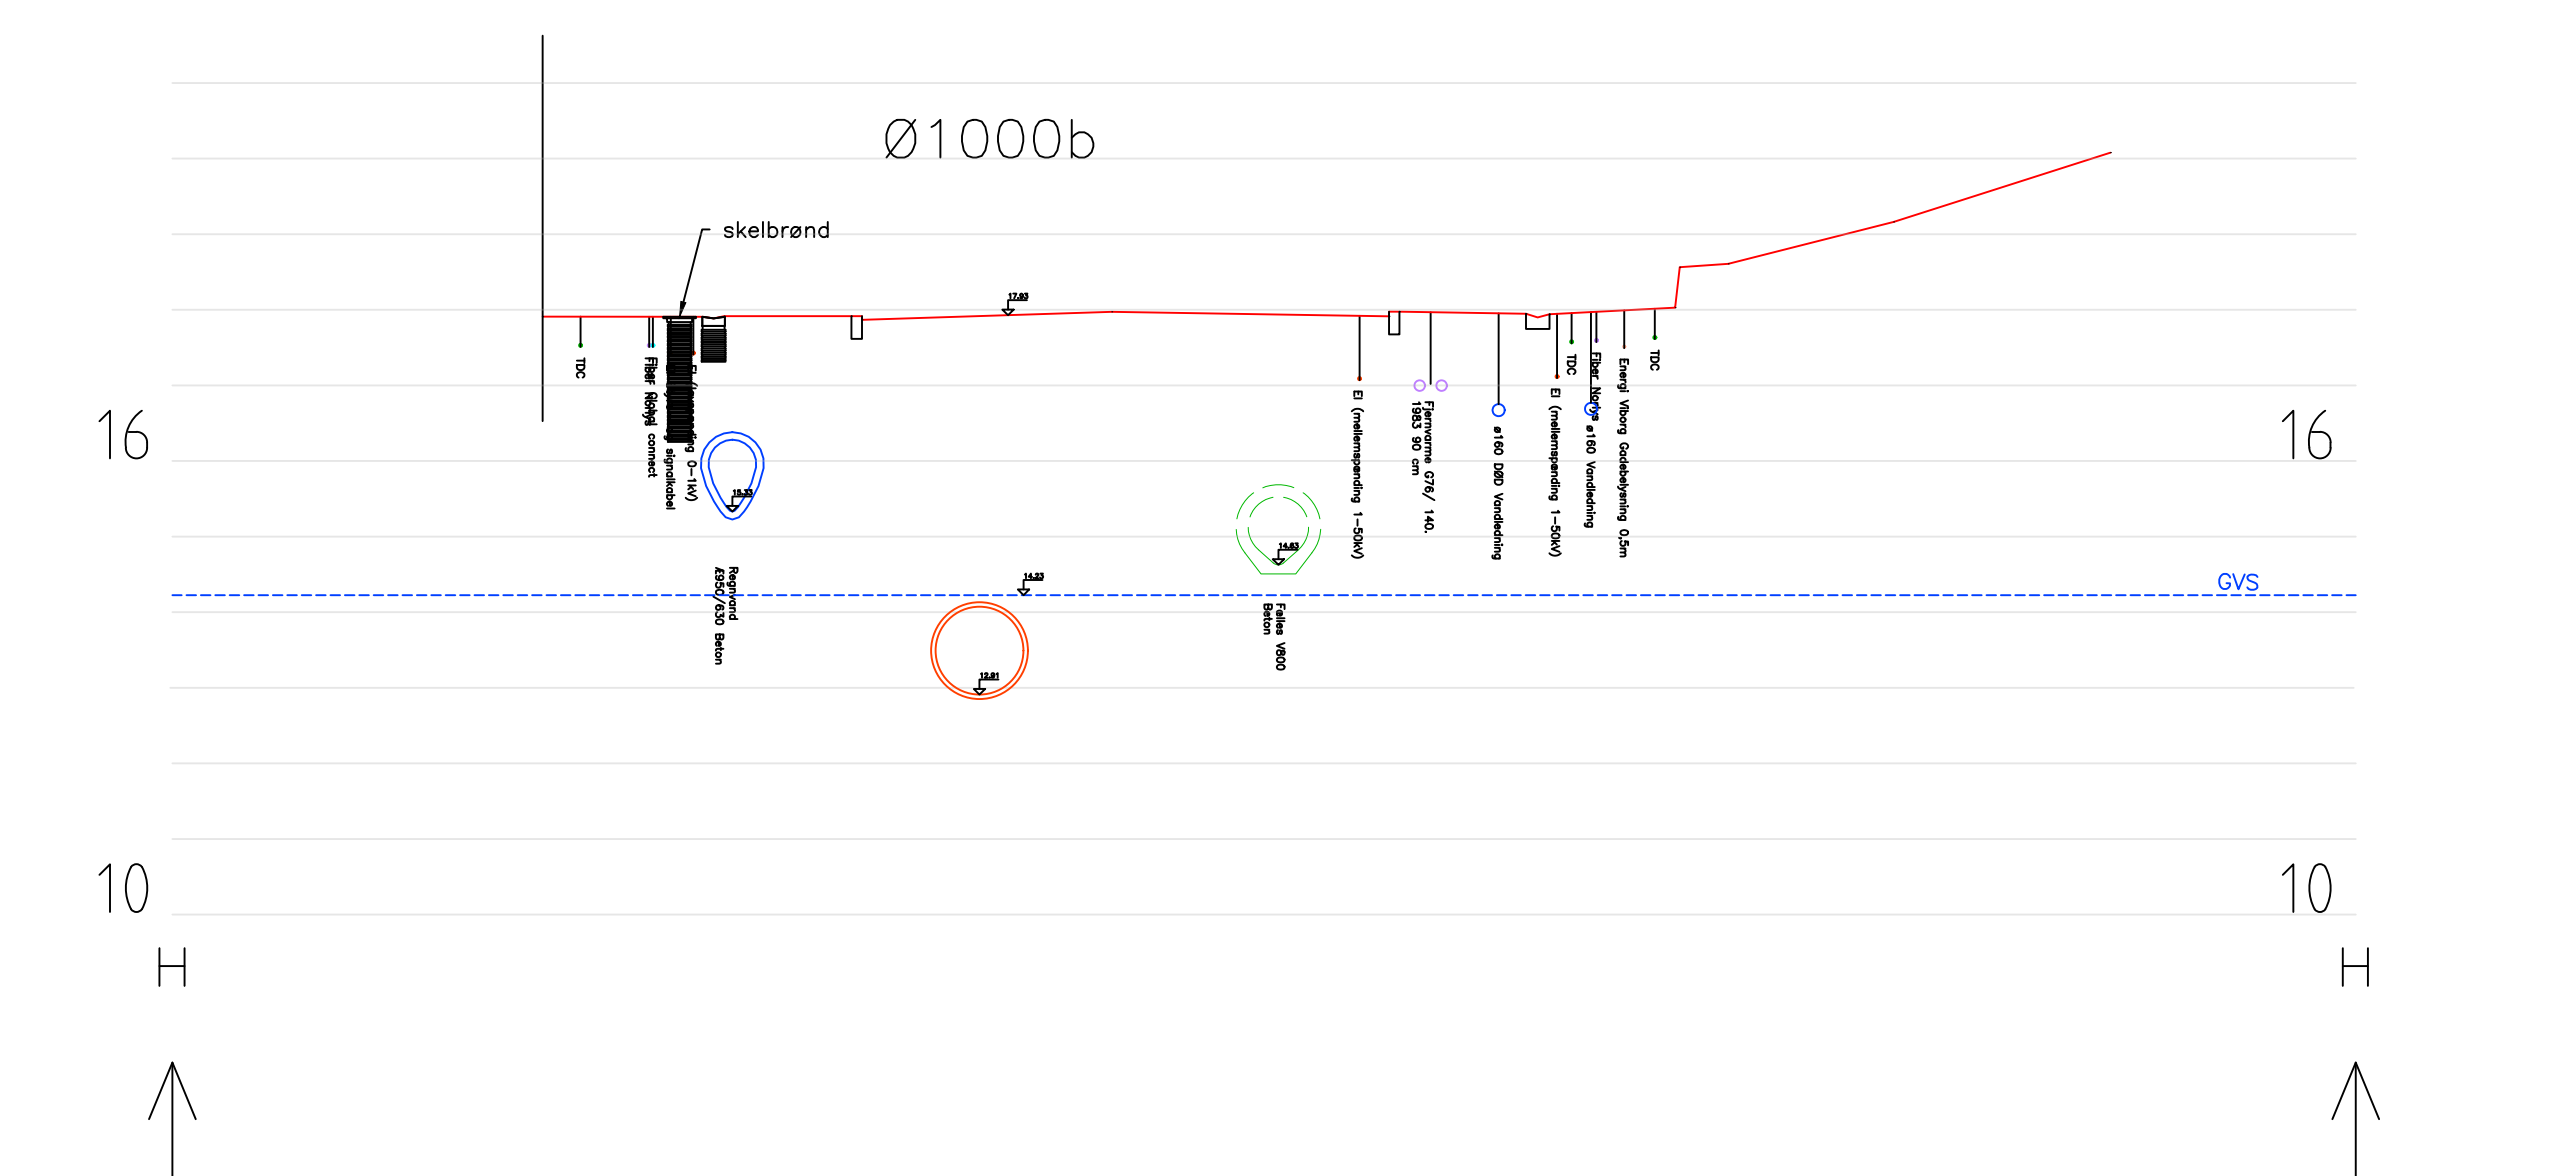

I-I  
St. 193,1

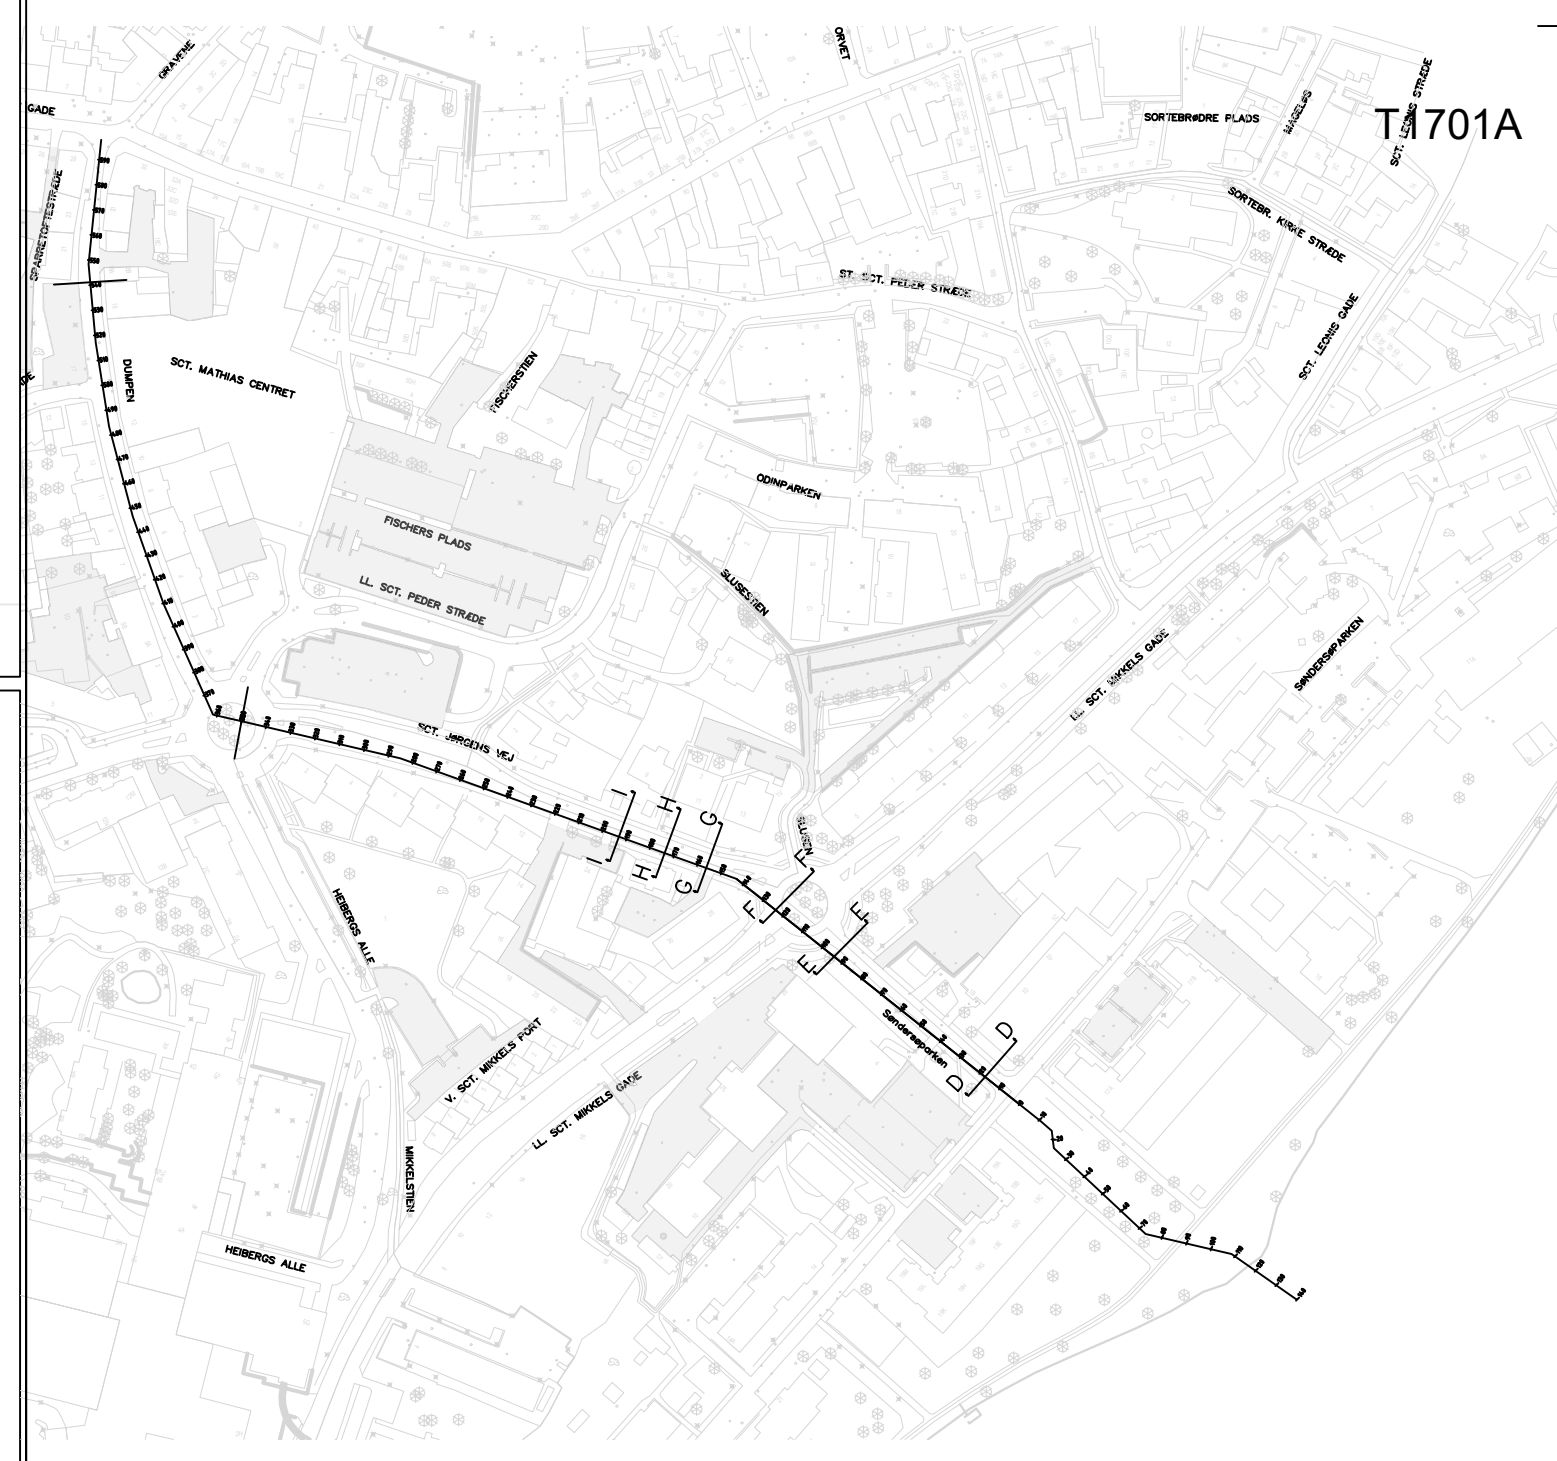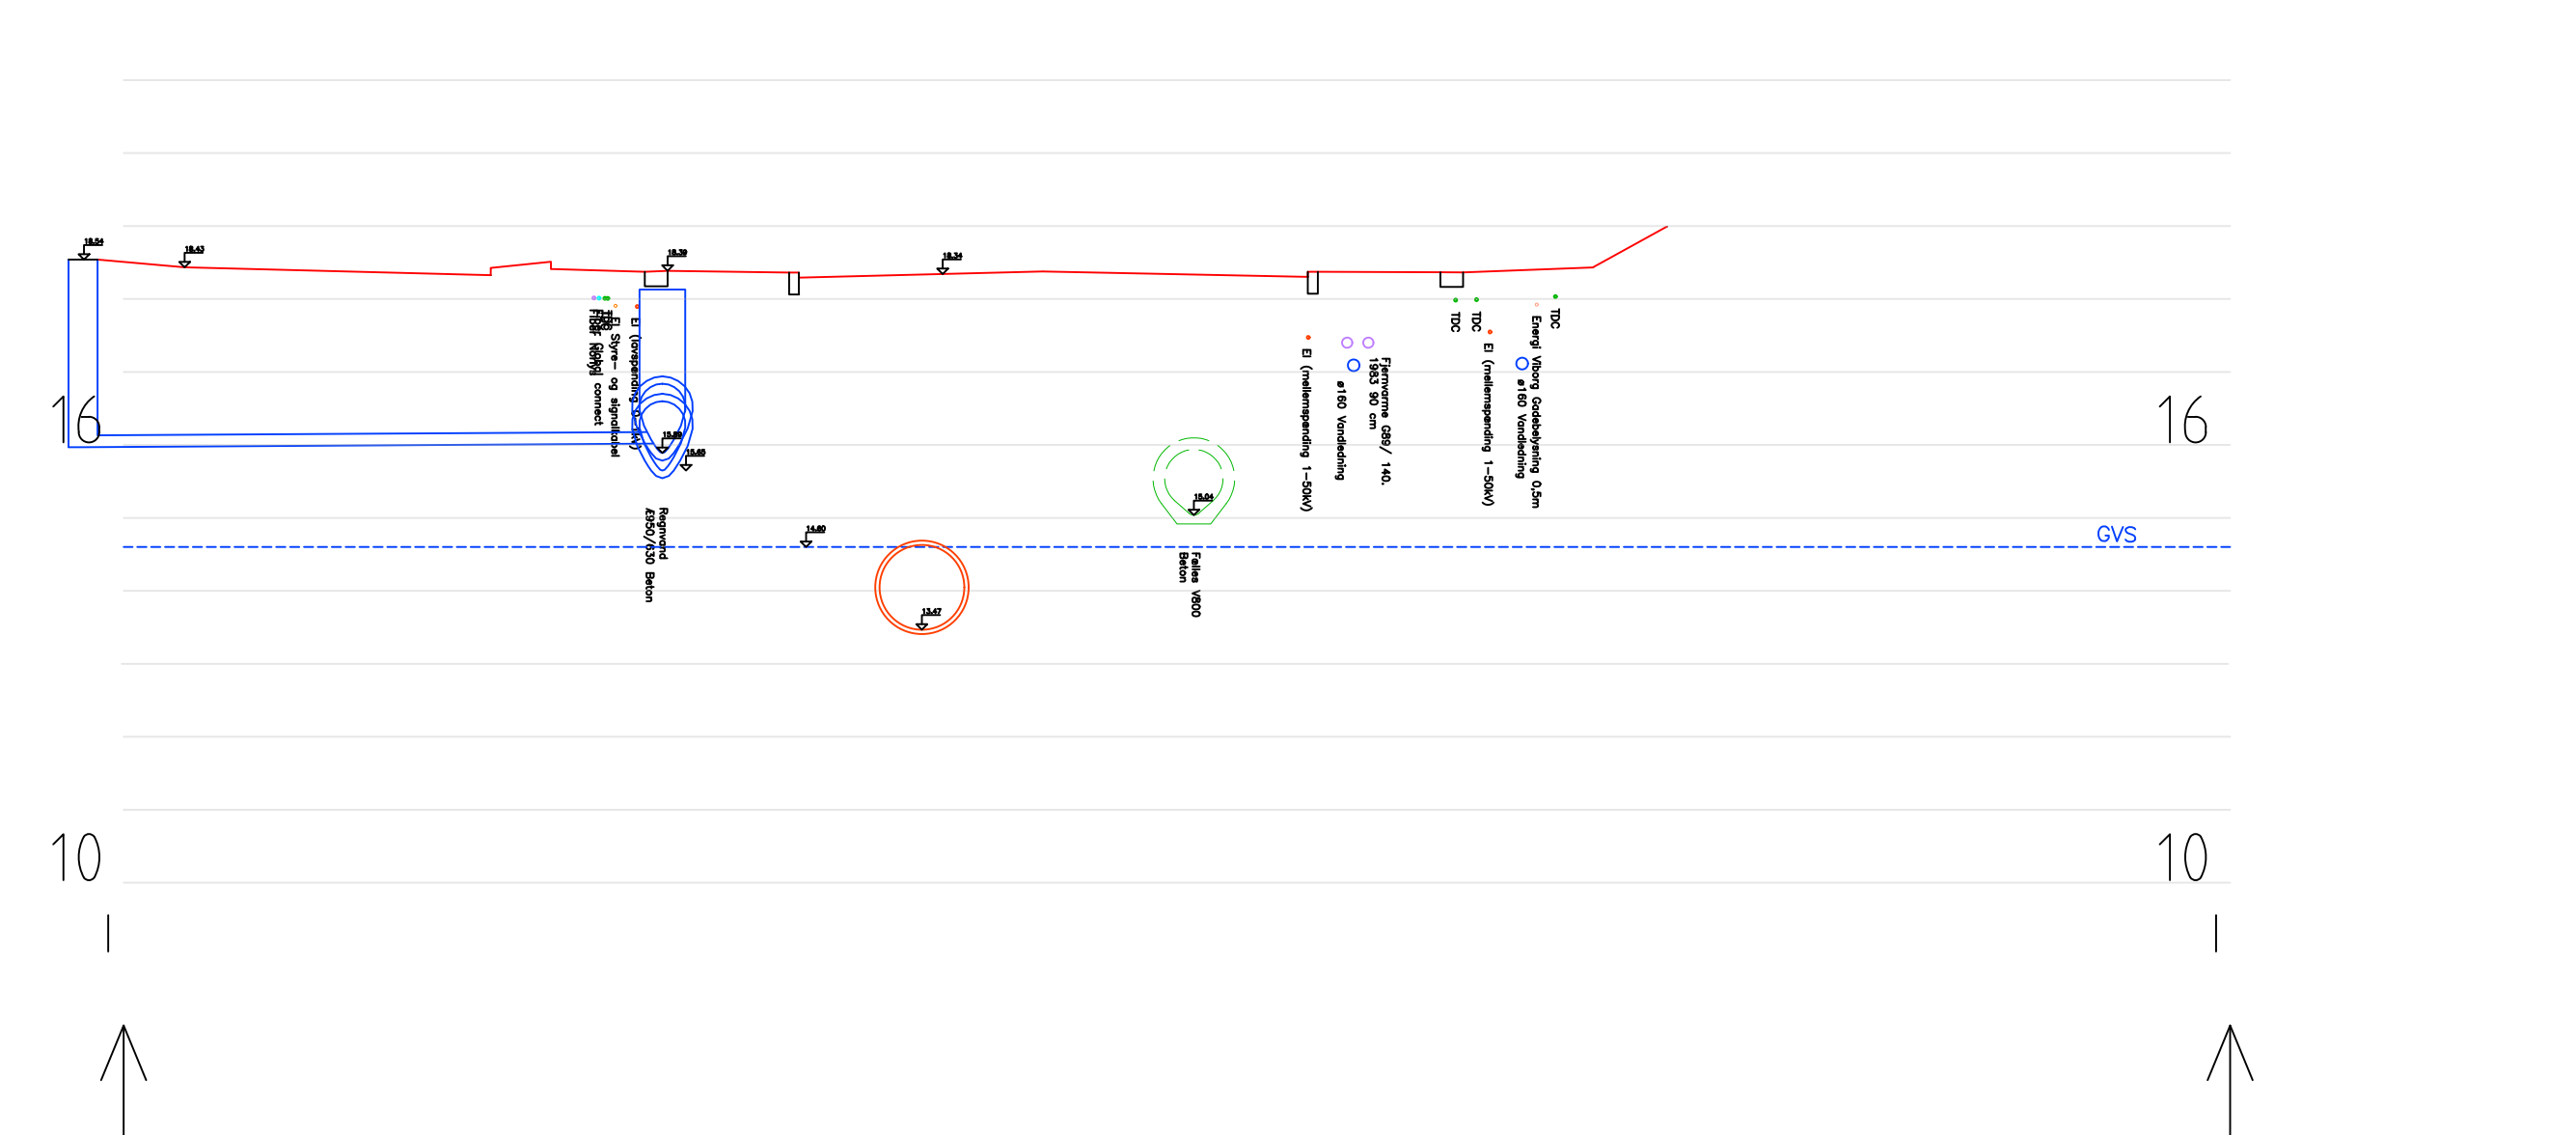

REVISION A:	Tværsnit opdateret efter flytning af grube C	REV. DATO	23.03.2026
REVISION B:		REV. DATO	
REVISION C:		REV. DATO	
REVISION D:		REV. DATO	
SAG:	Kloakfornyelse Sct. Jørgens Vej - Dumpen	SAGSNR.:	24006-25
BYGHERRE:	Energi Viborg Vand	INITIALER:	CJS
		KS:	BTB
EMNE:	Hovedprojekt	TEGN. NR.:	T1701A
		MAL:	1:250
		DATO:	22.01.2026
		FORMAT:	420x1470
INGENIØR:	VIBORG INGENIØRERNE A/S FABRIKVEJ 4 · 8800 VIBORG	TLF: 86 62 41 11 WEB: www.viborg.dk	
ENTPR:	ØSTERGAARD A/S SVERIGESVEJ 4 · 7100 VEJLE	TLF: 75 82 34 55 MAIL: mail@oestergaardas.dk WEB: www.oestergaardas.dk	