




J-J  
St. 214,0

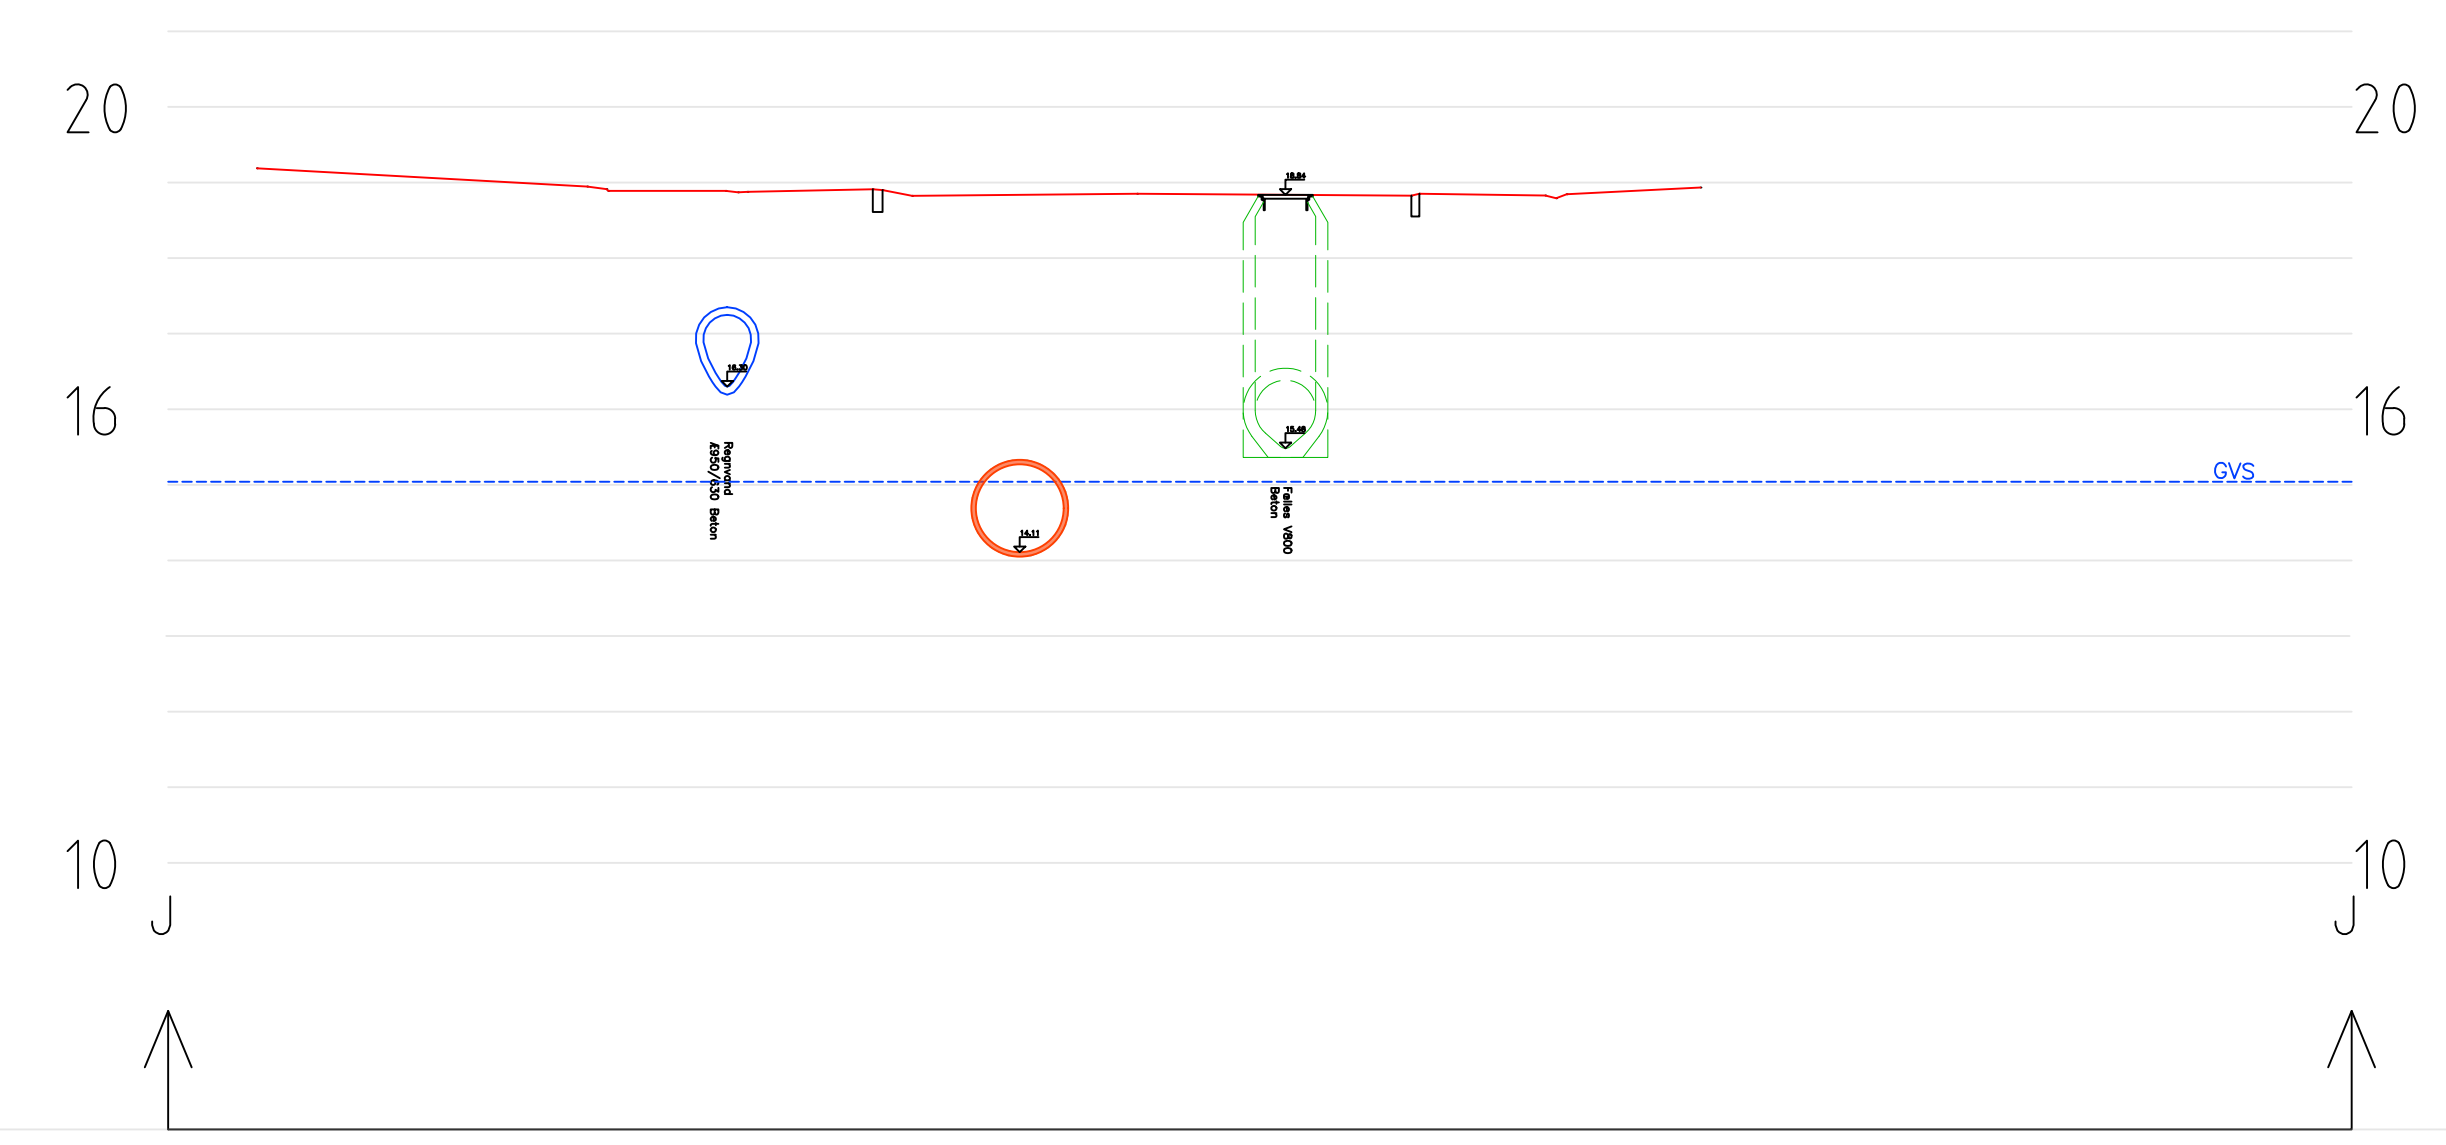


K-K  
St. 264,8

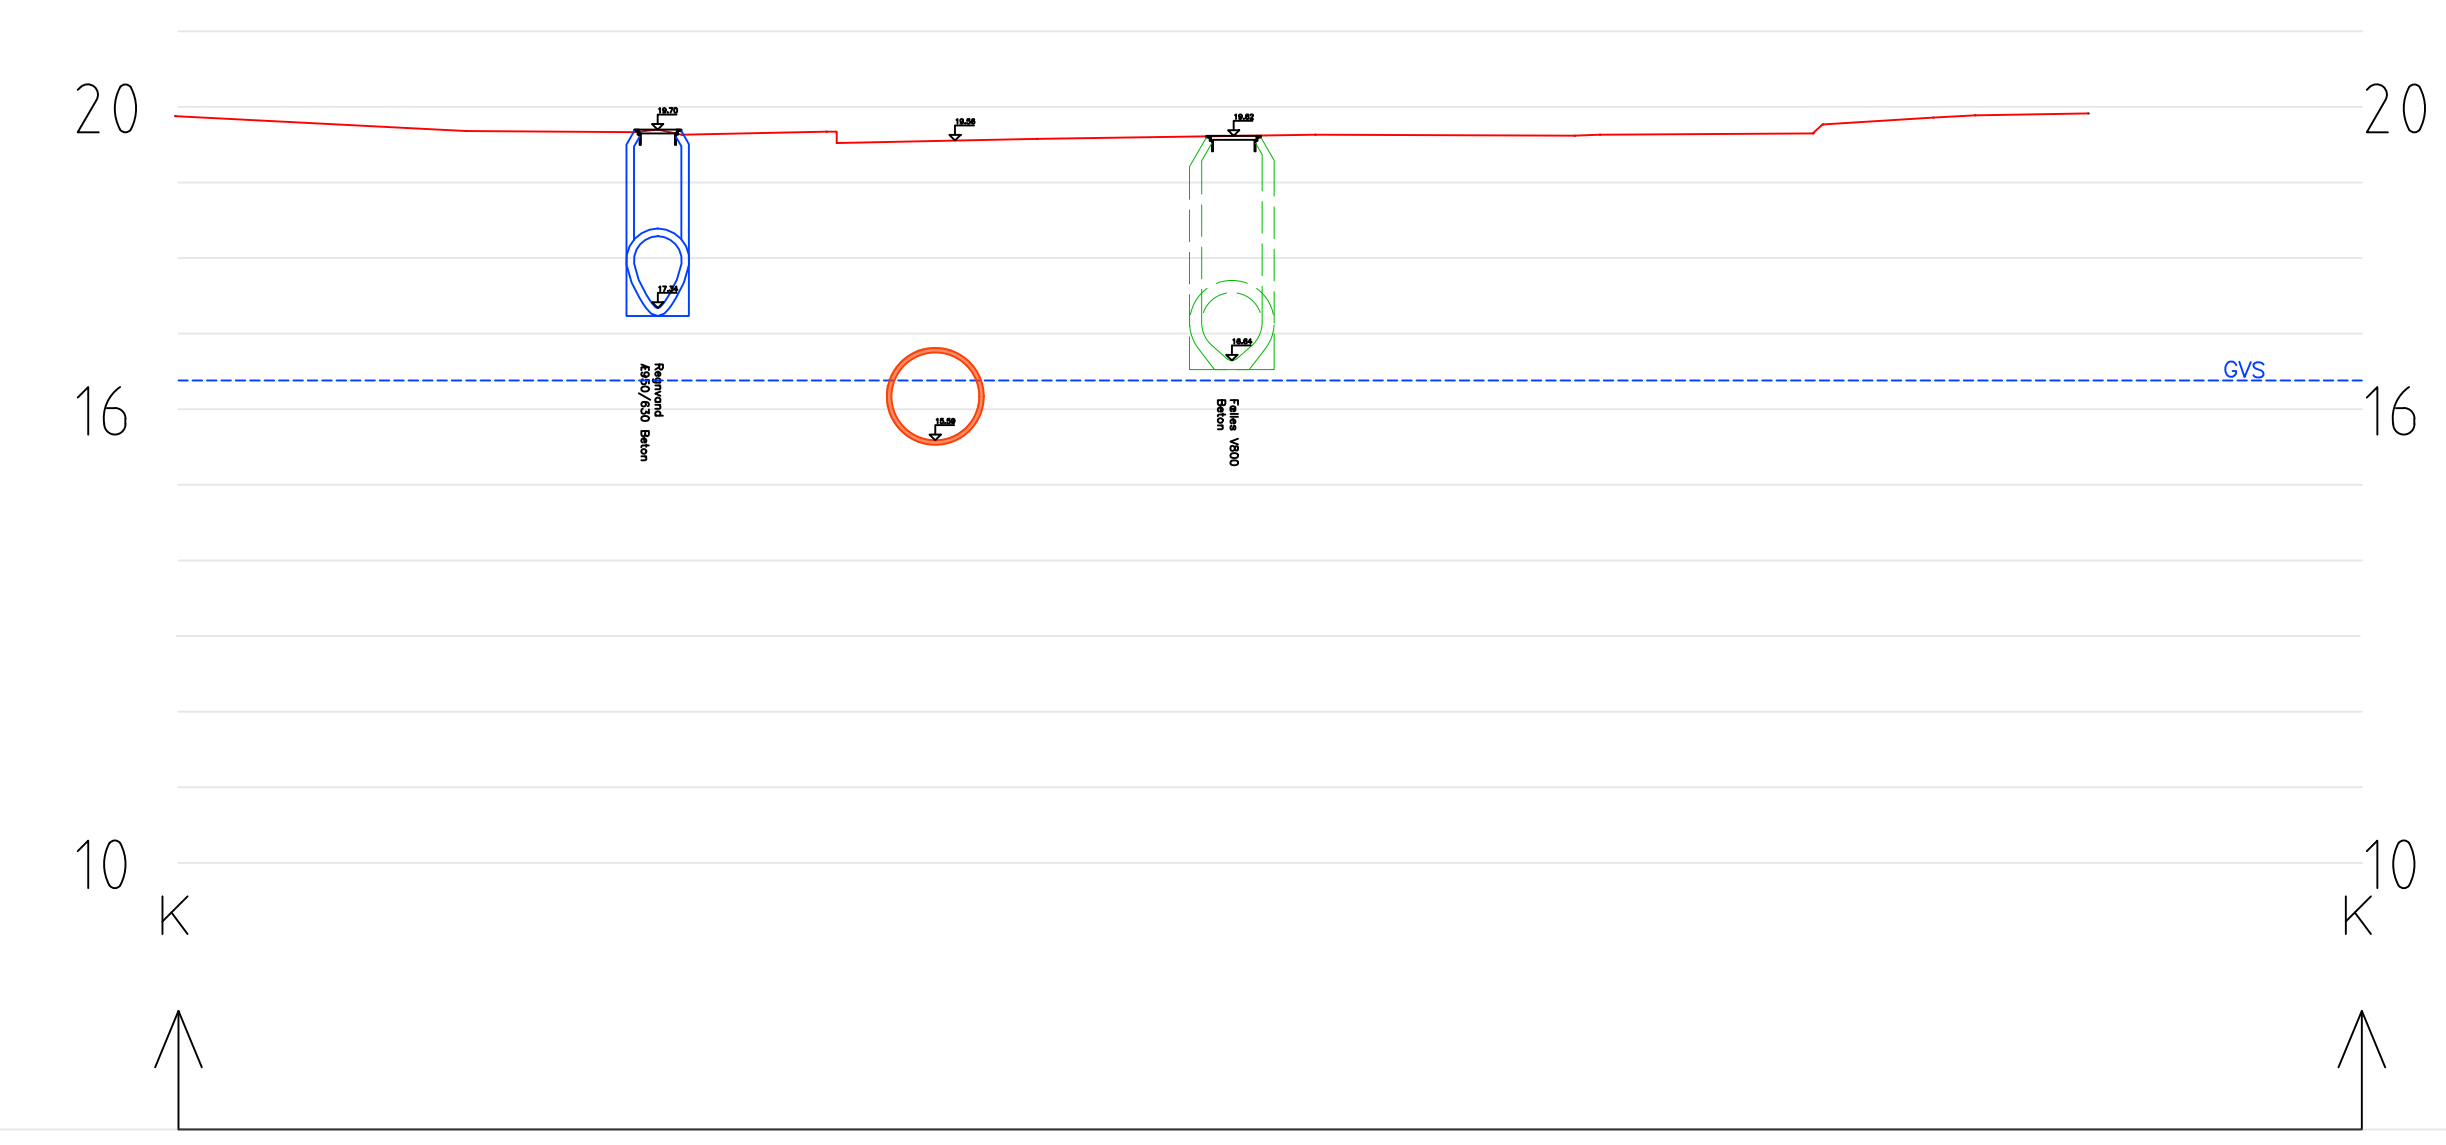


L-L  
St. 285,2

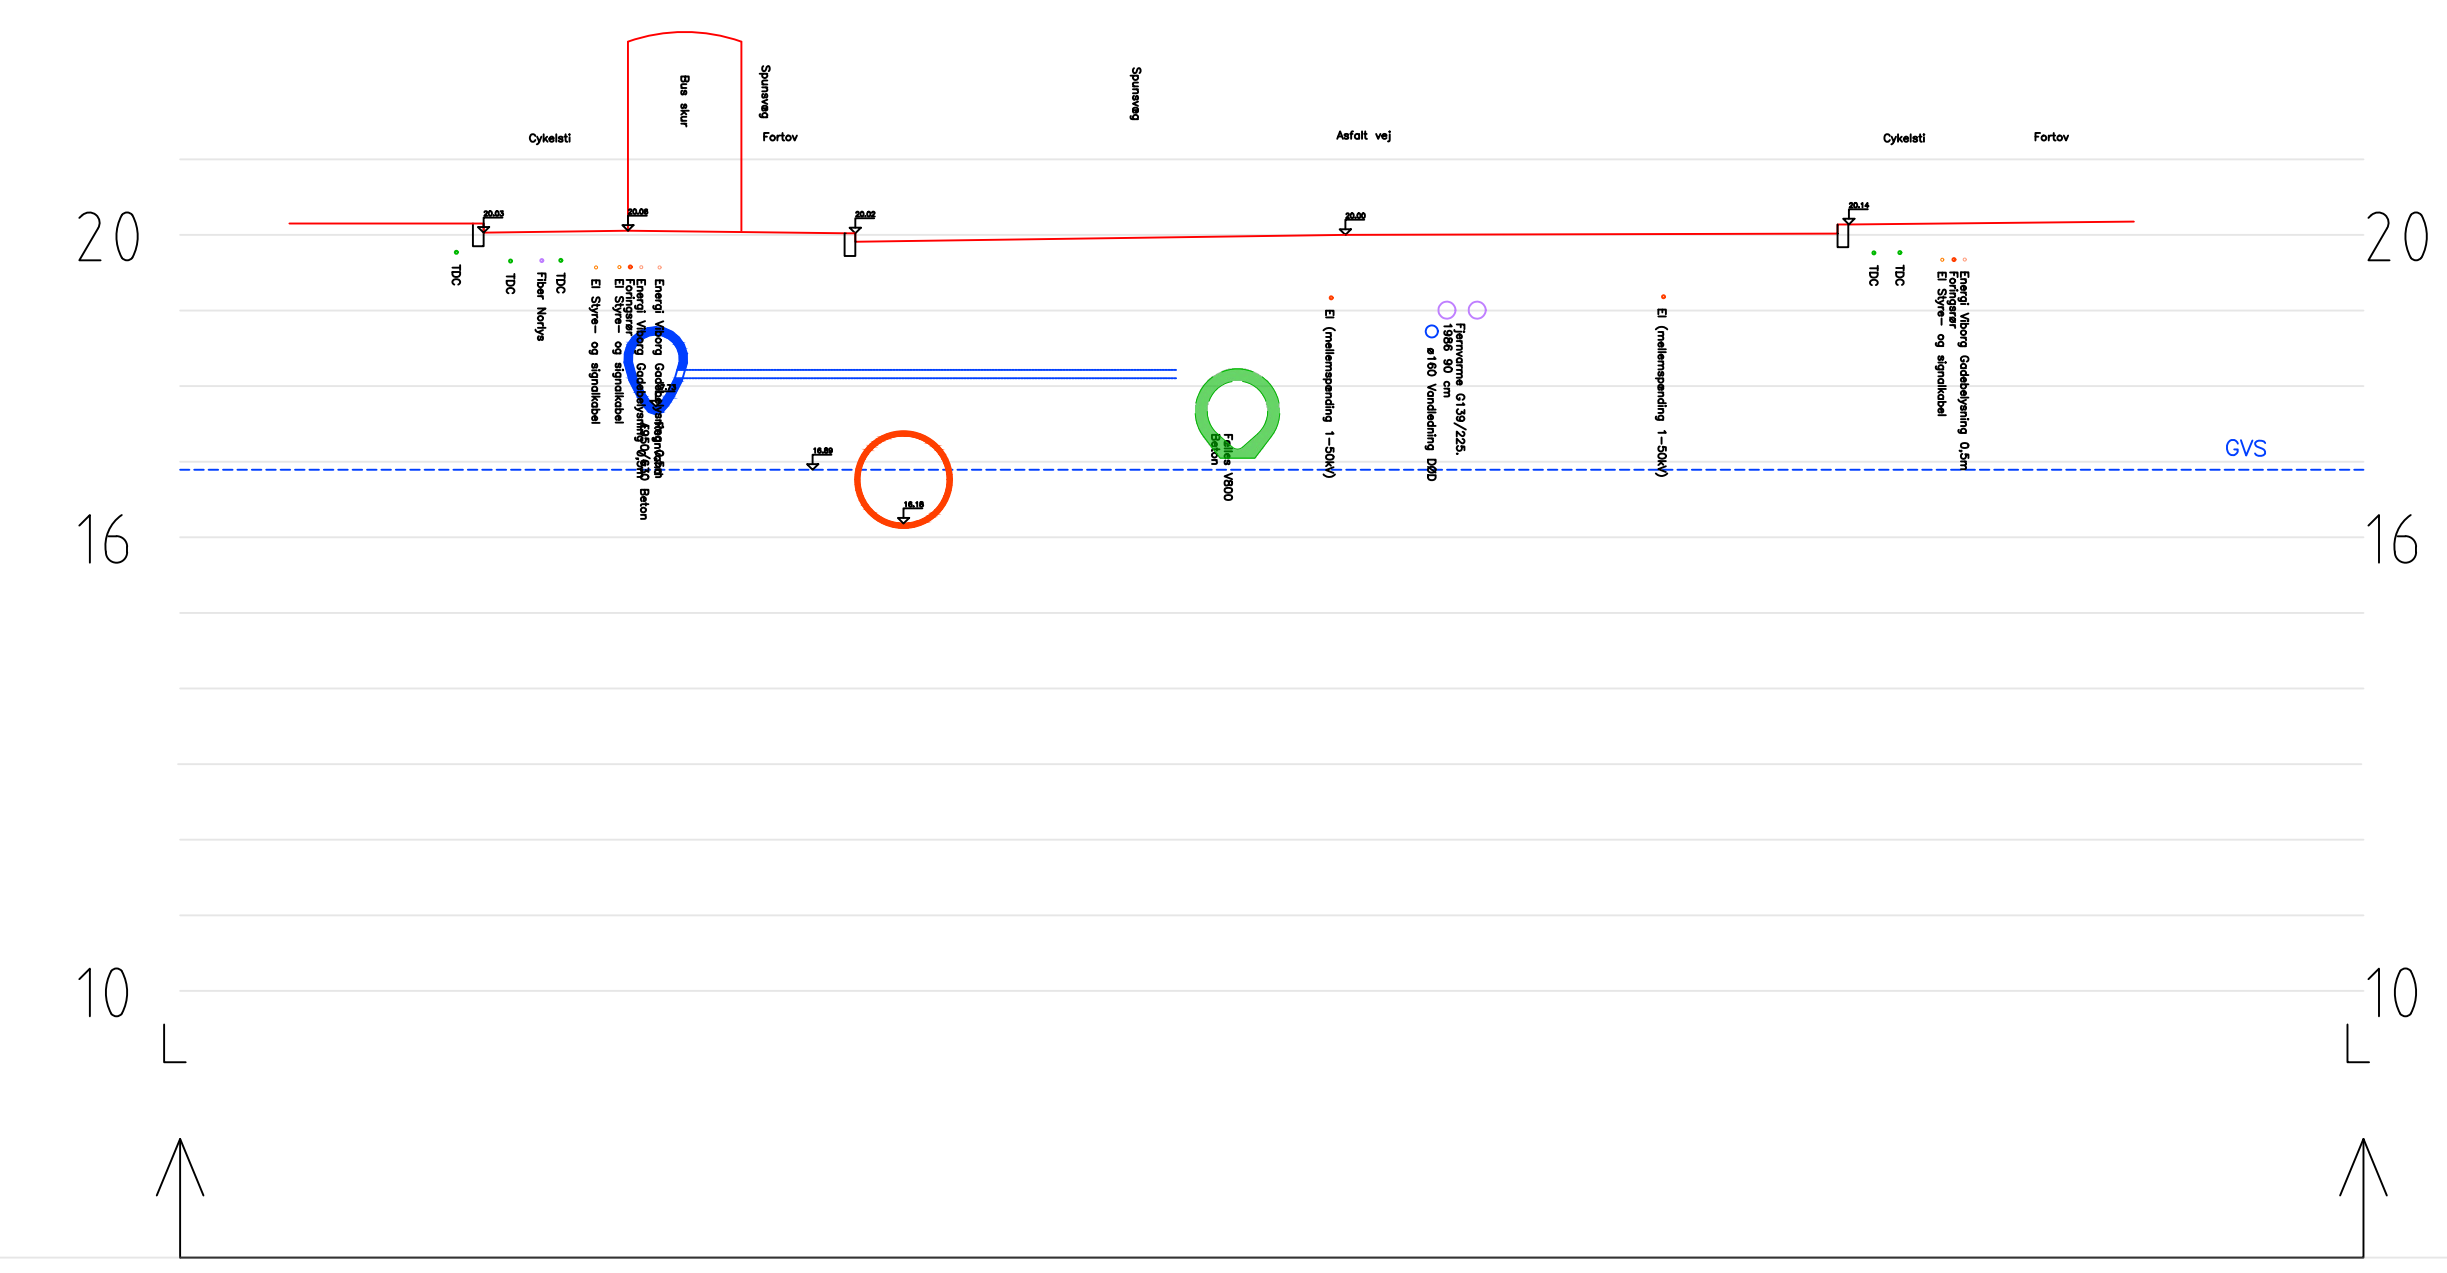


M-M  
St. 312,6

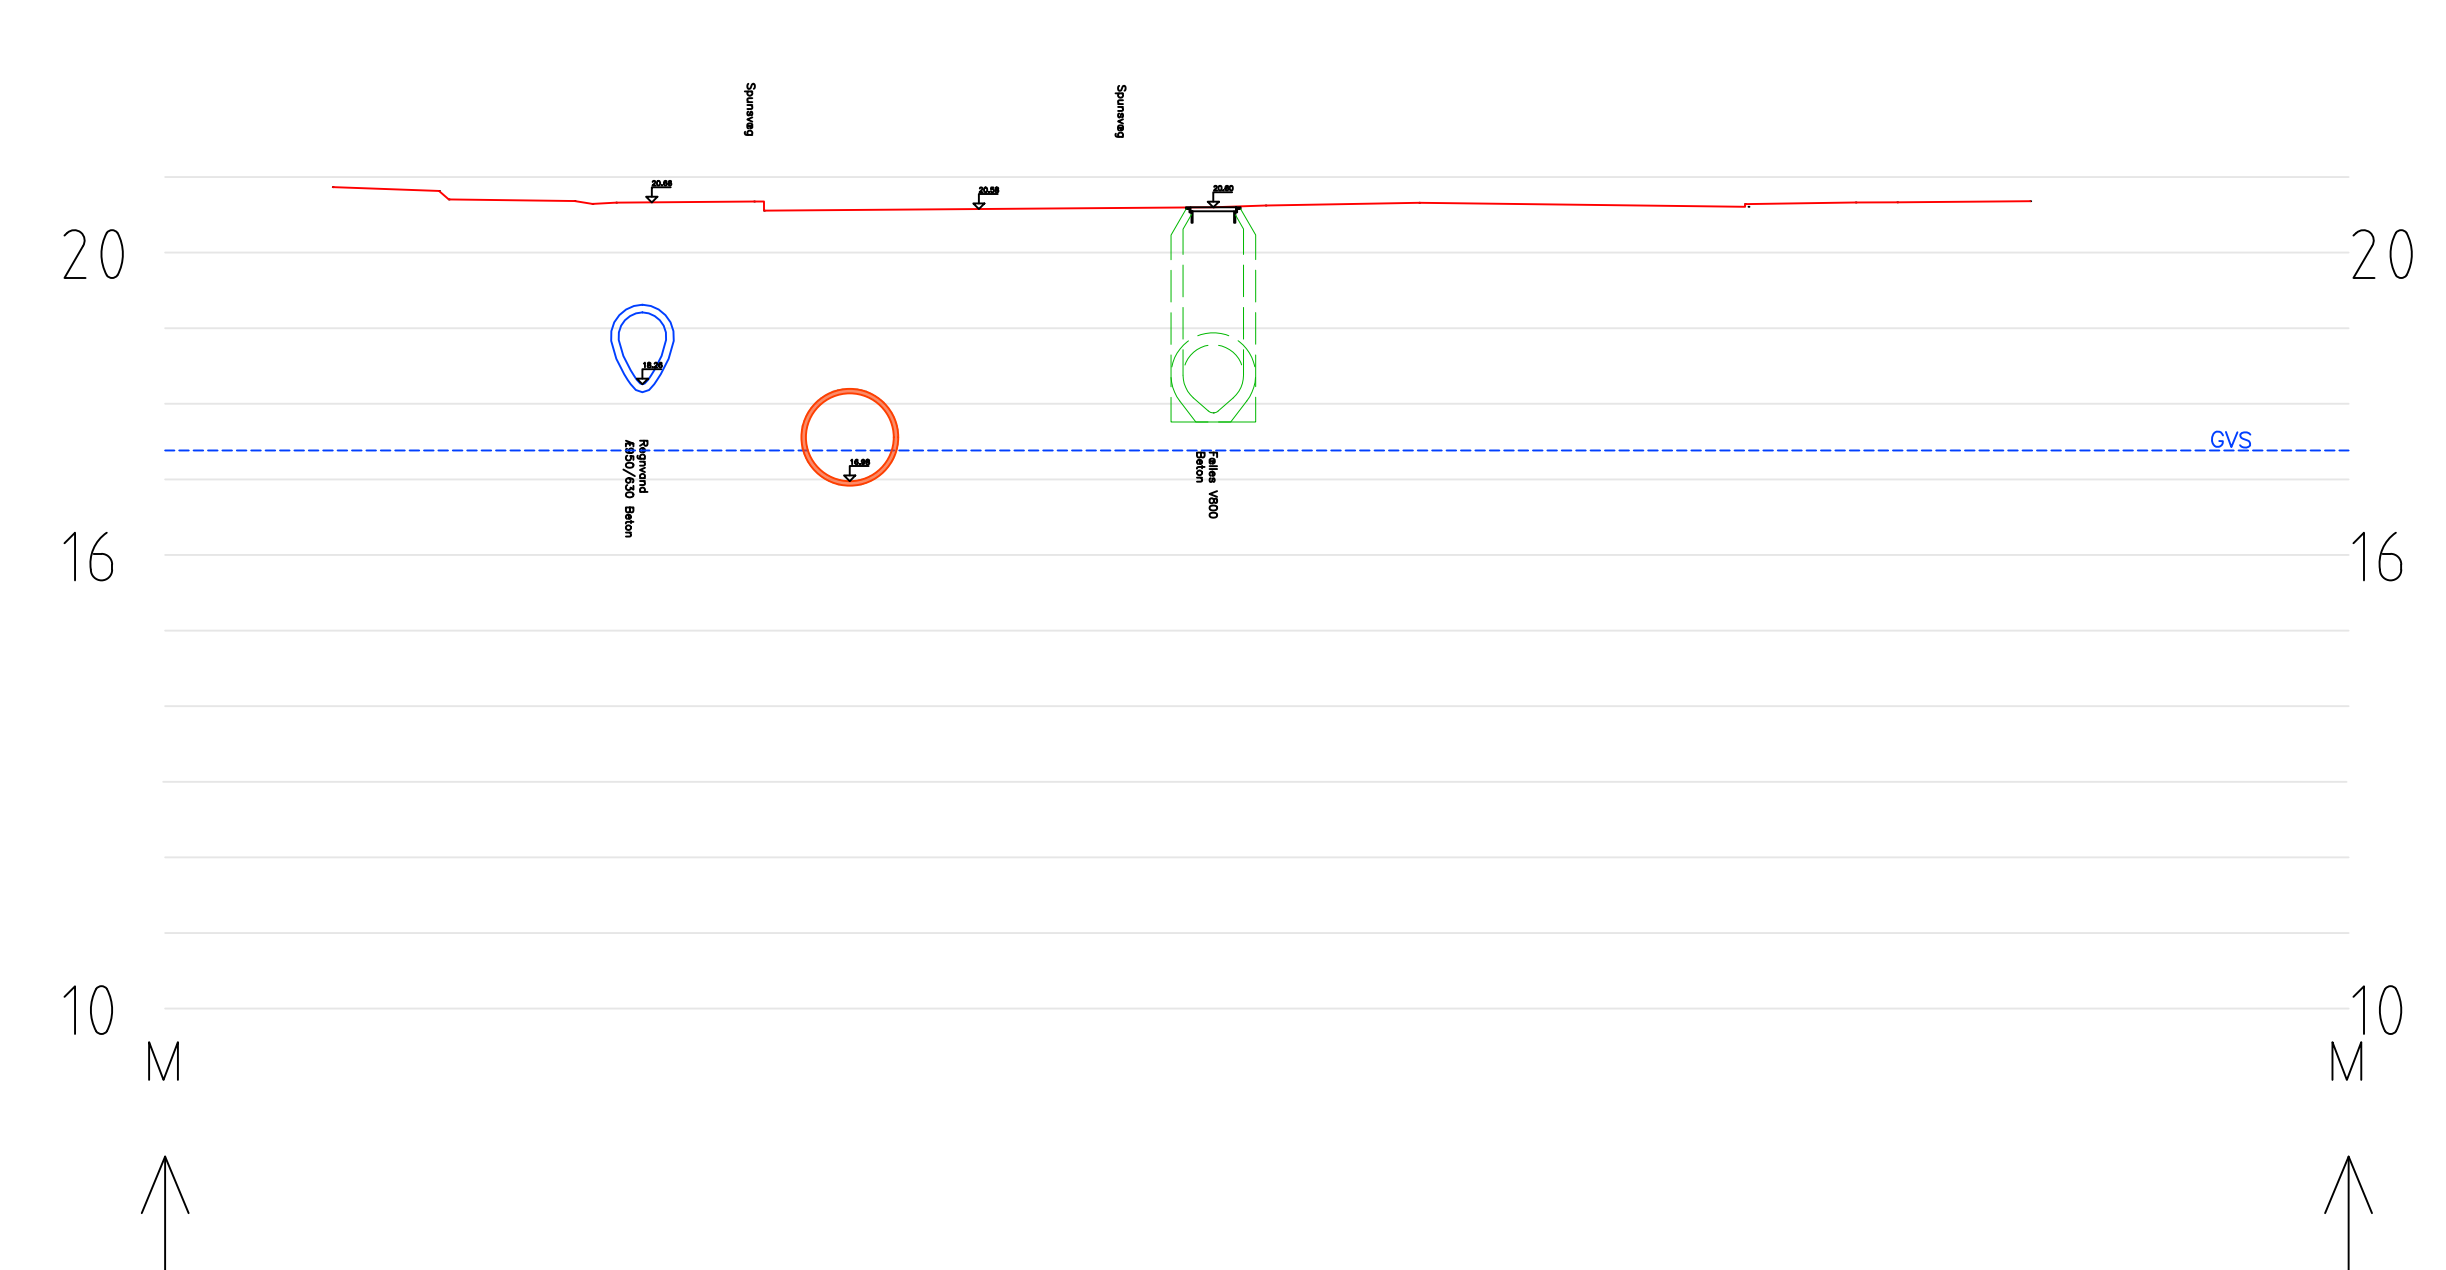

N-N  
St. 333,3

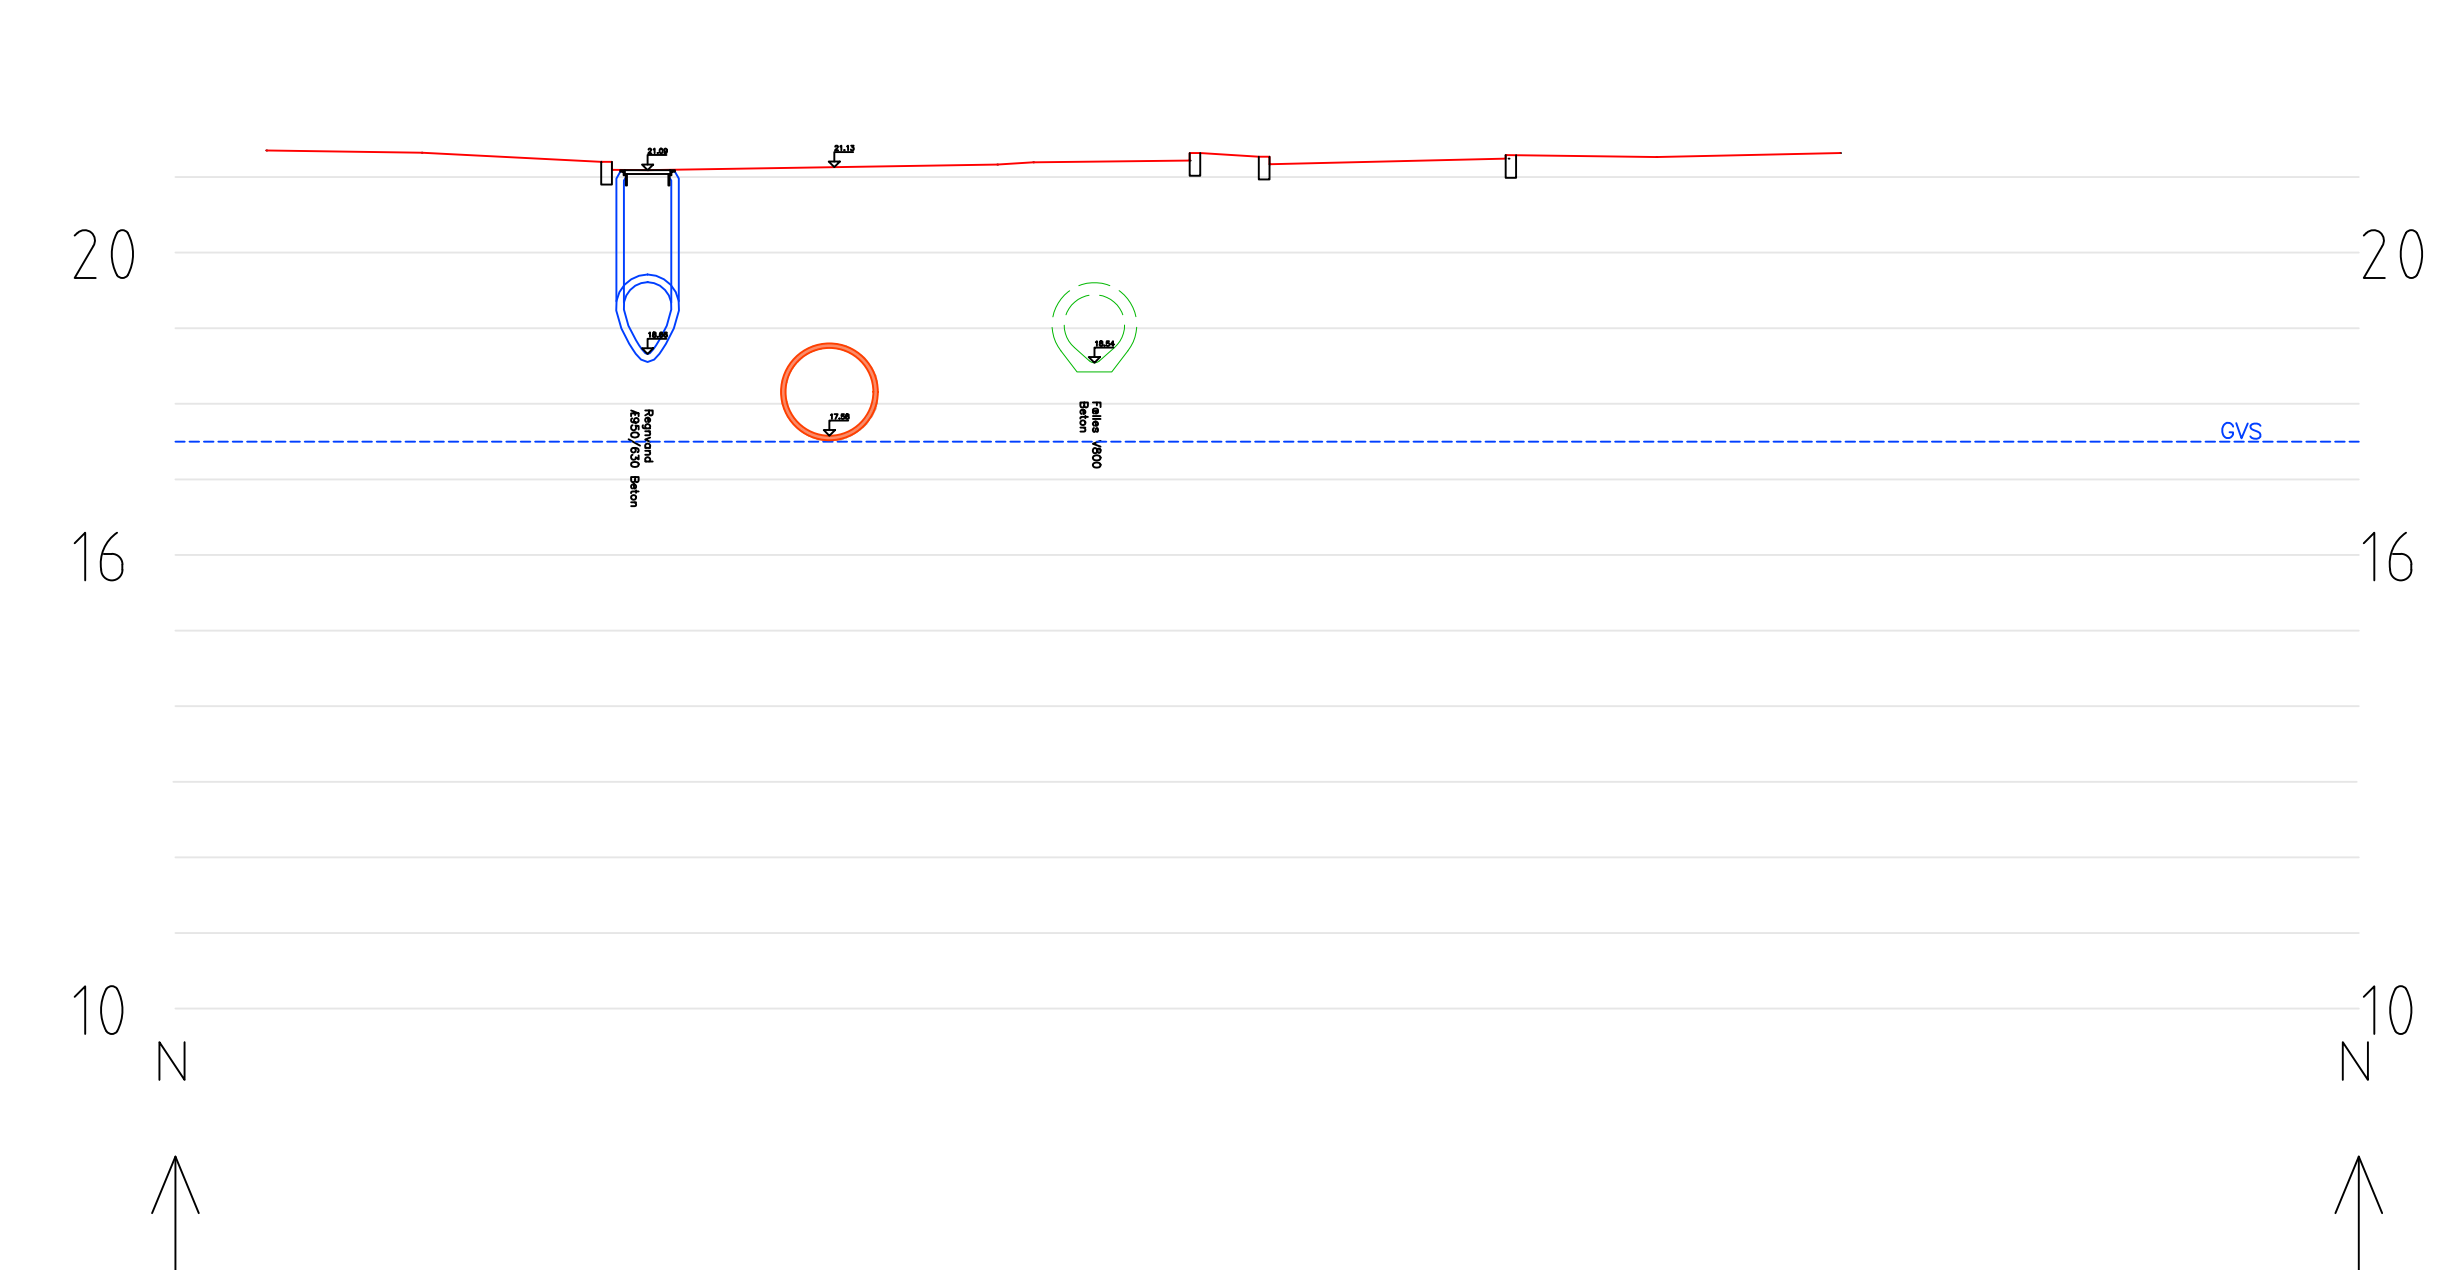

O-O  
St. 350

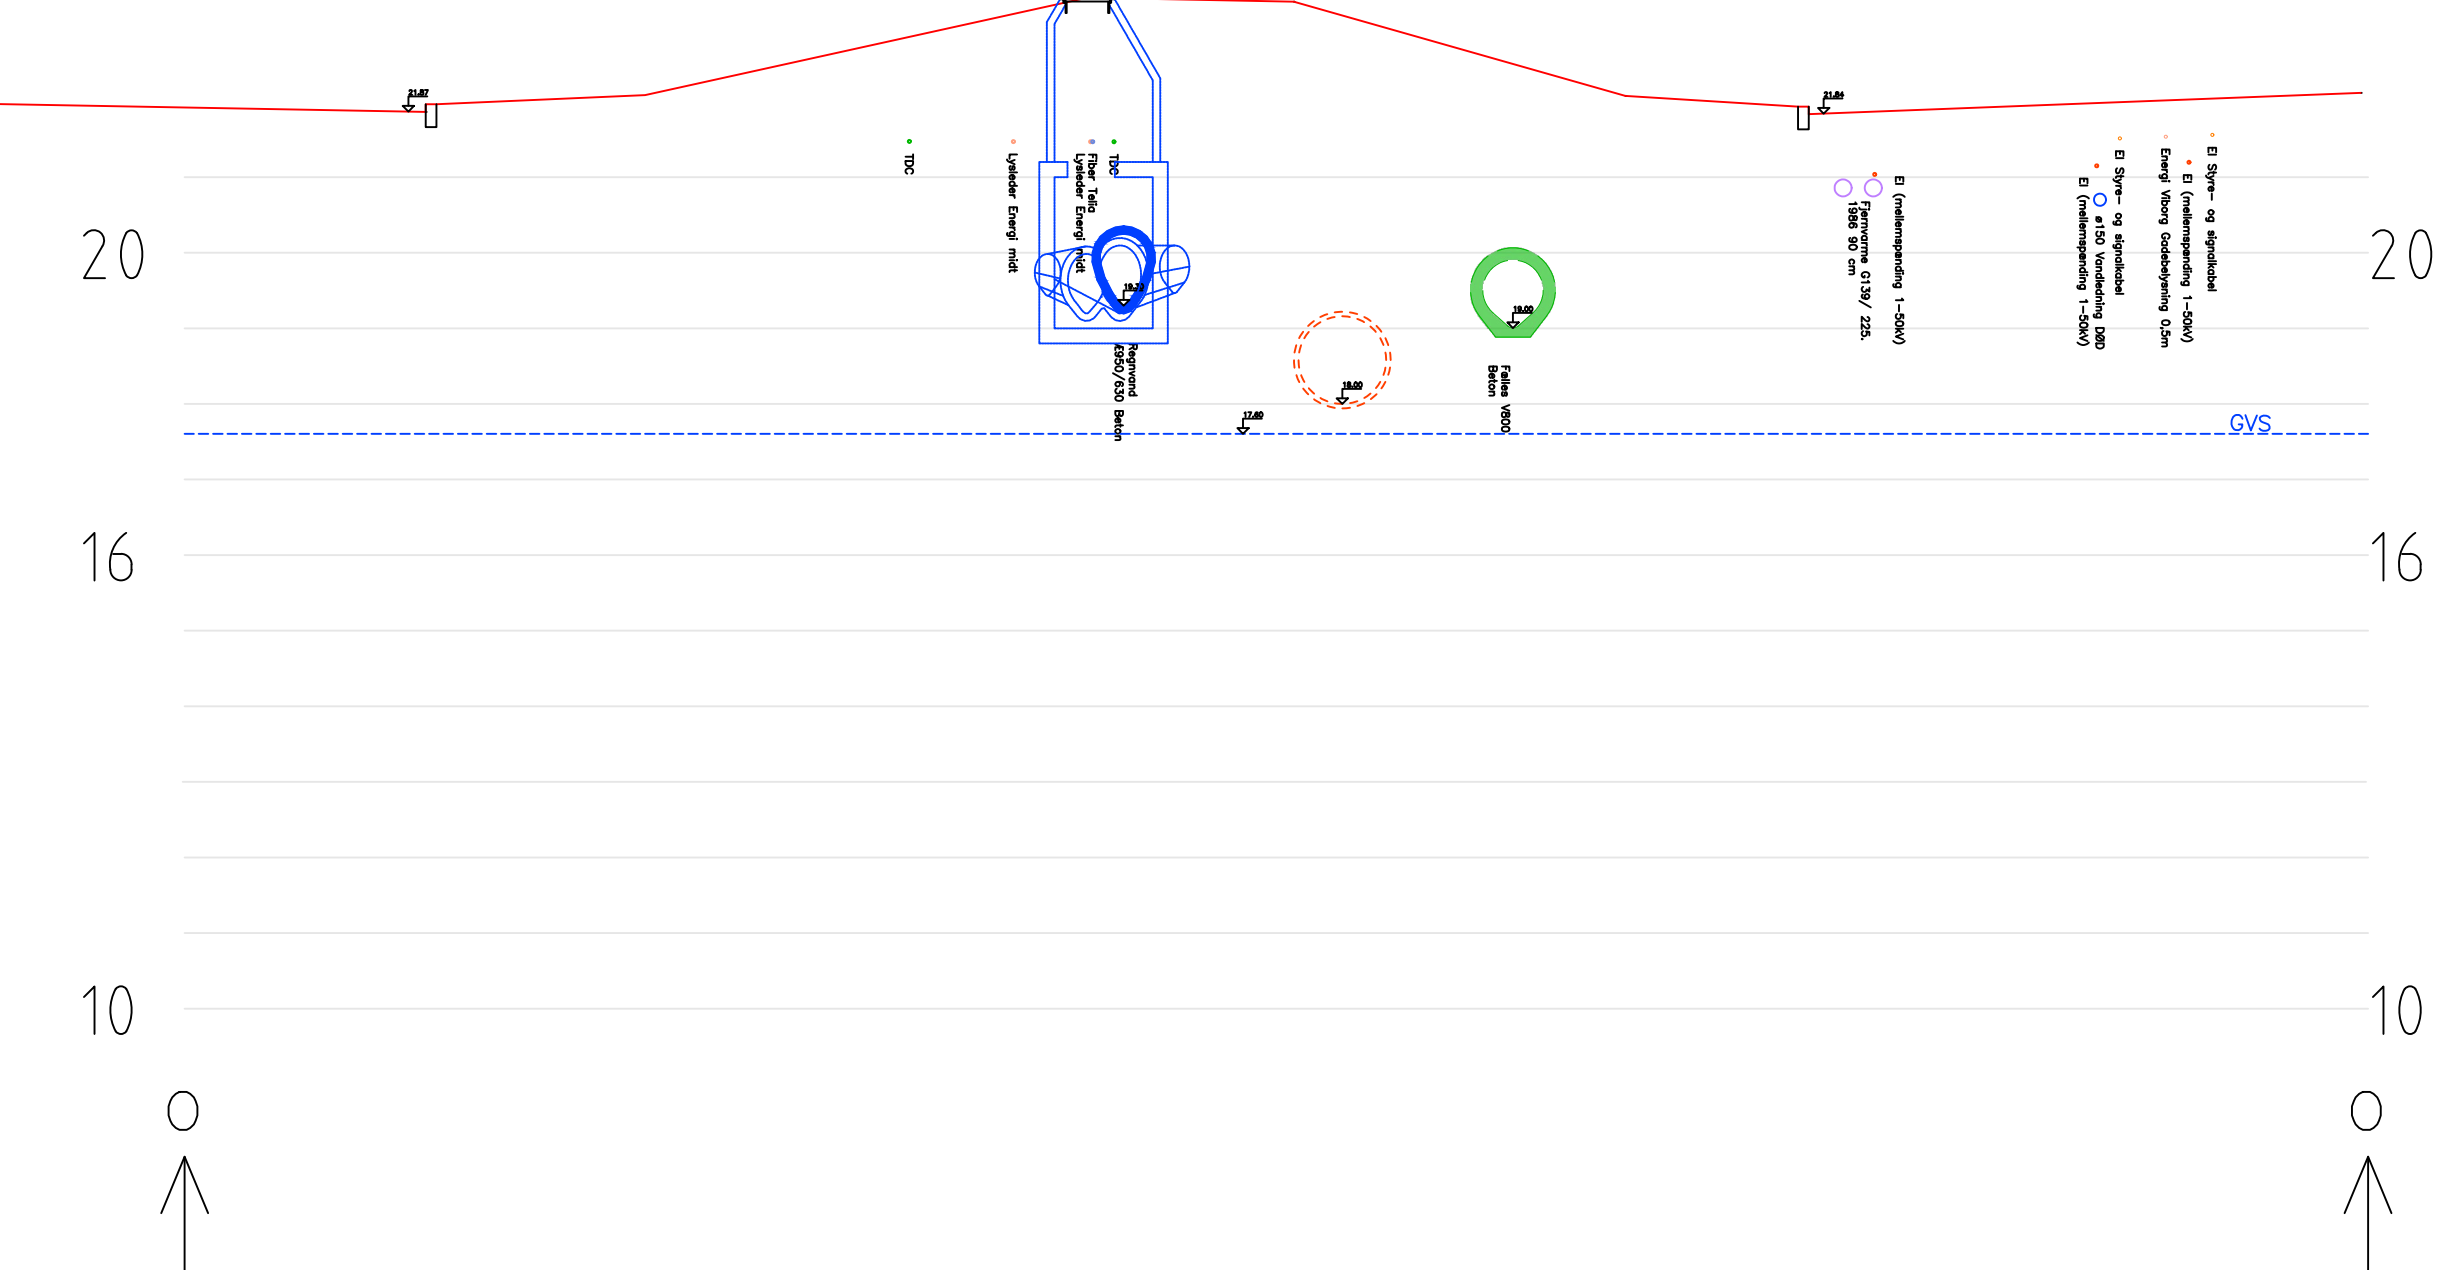

|  |  |                        |
|--|--|------------------------|
| REVISION A: Tversningsnits opdateret efter flytning af grube C | REV. DATO: 23.03.2026  |                        |
| REVISION B:  | REV. DATO:   |                        |
| REVISION C:  | REV. DATO:   |                        |
| REVISION D:  | REV. DATO:   |                        |
| SAG: Kloakfornyelse Sct. Jørgens Vej - Dumpen                  | SAGSNR.: 24006-25  |                        |
| BYGHERRE: Energi Viborg Vand                                   | INITIALER: CJS   |                        |
|  | KS: BTB  |                        |
| EMNE: Hovedprojekt   | TEGN. NR.: T1702A  |                        |
|  | MAL: 1:100   |                        |
|  | DATO: 22.01.2026   |                        |
|  | FORMAT: 420x1470   |                        |
| INGENIØR: VIBORG INGENIØRERNE A/S<br>FABRIKVEJ 4 · 8800 VIBORG | TLF: 86 62 41 11<br>WEB: www.viborg.dk                                       | Viborg<br>Ingeniørerne |
| ENTPR: ØSTERGAARD A/S<br>SVERIGESVEJ 4 · 7100 VEJLE            | TLF: 75 82 34 55<br>MAIL: mail@oestergaardas.dk<br>WEB: www.oestergaardas.dk | ØSTERGAARD             |